

PROJECT

DATE :

ARCHITECT

STRUCTURAL ENGINEER

SANITARY ENGINEER

MECHANICAL ENGINEER

LANDSCAPE PROJECT

REVISIONS

[illegible]

OWNER


DRAWING TITLE

SCALE :

Drawing No:

Sheet No :

DOCUMENT No :

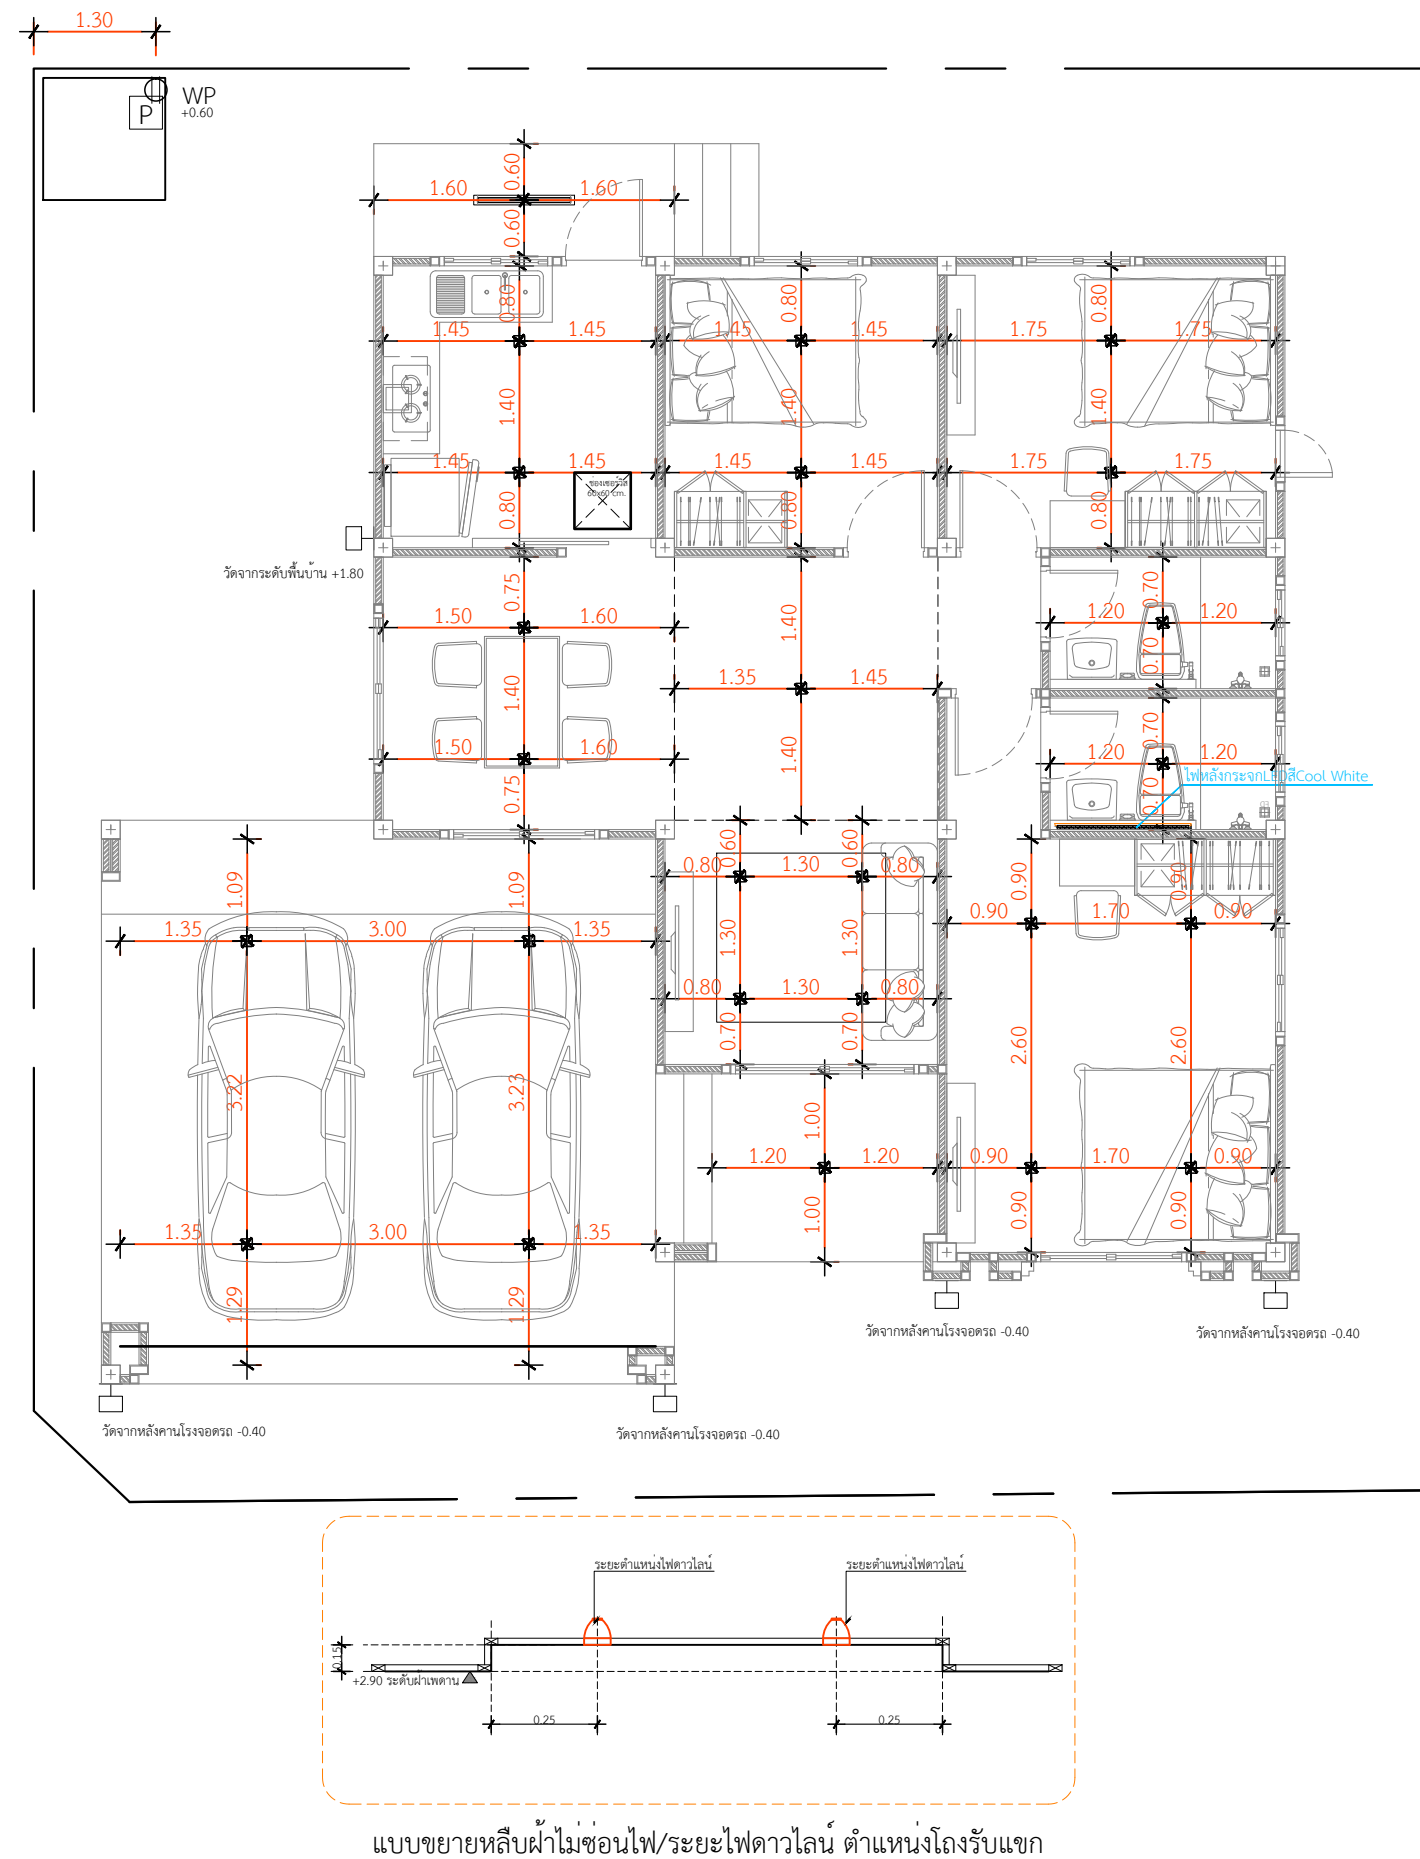

แปลนระยะดวงโคม
IN SCALE 1 : 75