

PROJECT

DATE :
ARCHITECT

STRUCTURAL ENGINEER

SANITARY ENGINEER

MECHANICAL ENGINEER

LANDSCAPE PROJECT

REVISE

[illegible]

OWNER

DRAWING TITLE


SCALE : 1: 75

Drawing No:

Sheet No :

DOCUMENT No :

3)

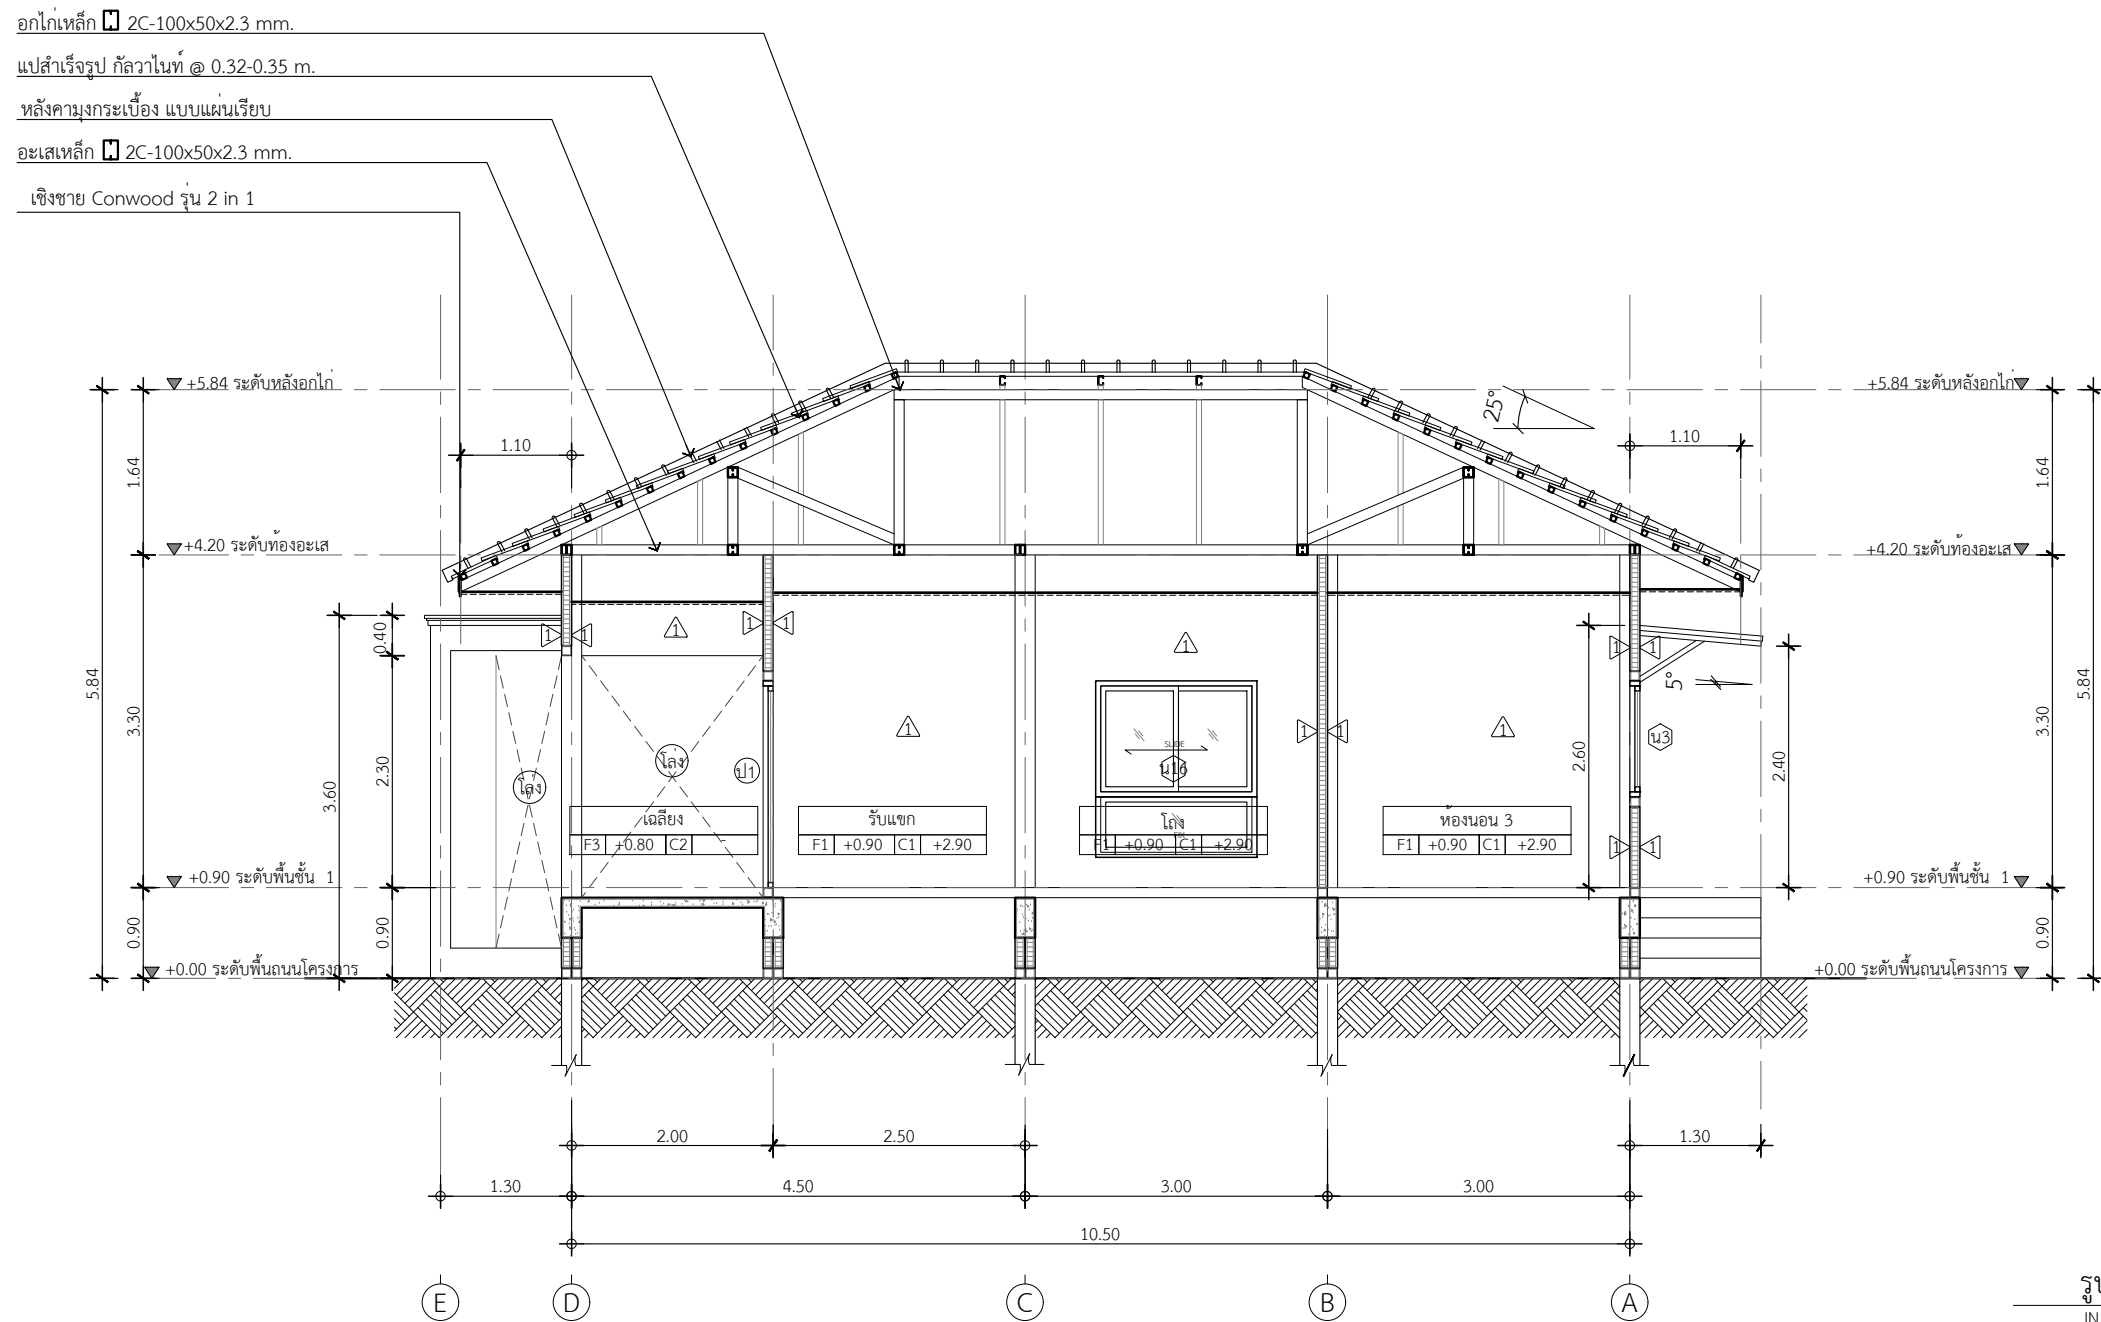

รูปตัด A-A
IN SCALE 1 : 75