

SUBJECT

1. $\frac{1}{2}$

HITECT

STRUCTURAL ENGINEER

TARY ENGINEER

MECHANICAL ENGINEER

LANDSCAPE PROJECT

REVISE

[illegible]

NER


WORKING TITLE

E:

ving No:

et No :

UMENT No :

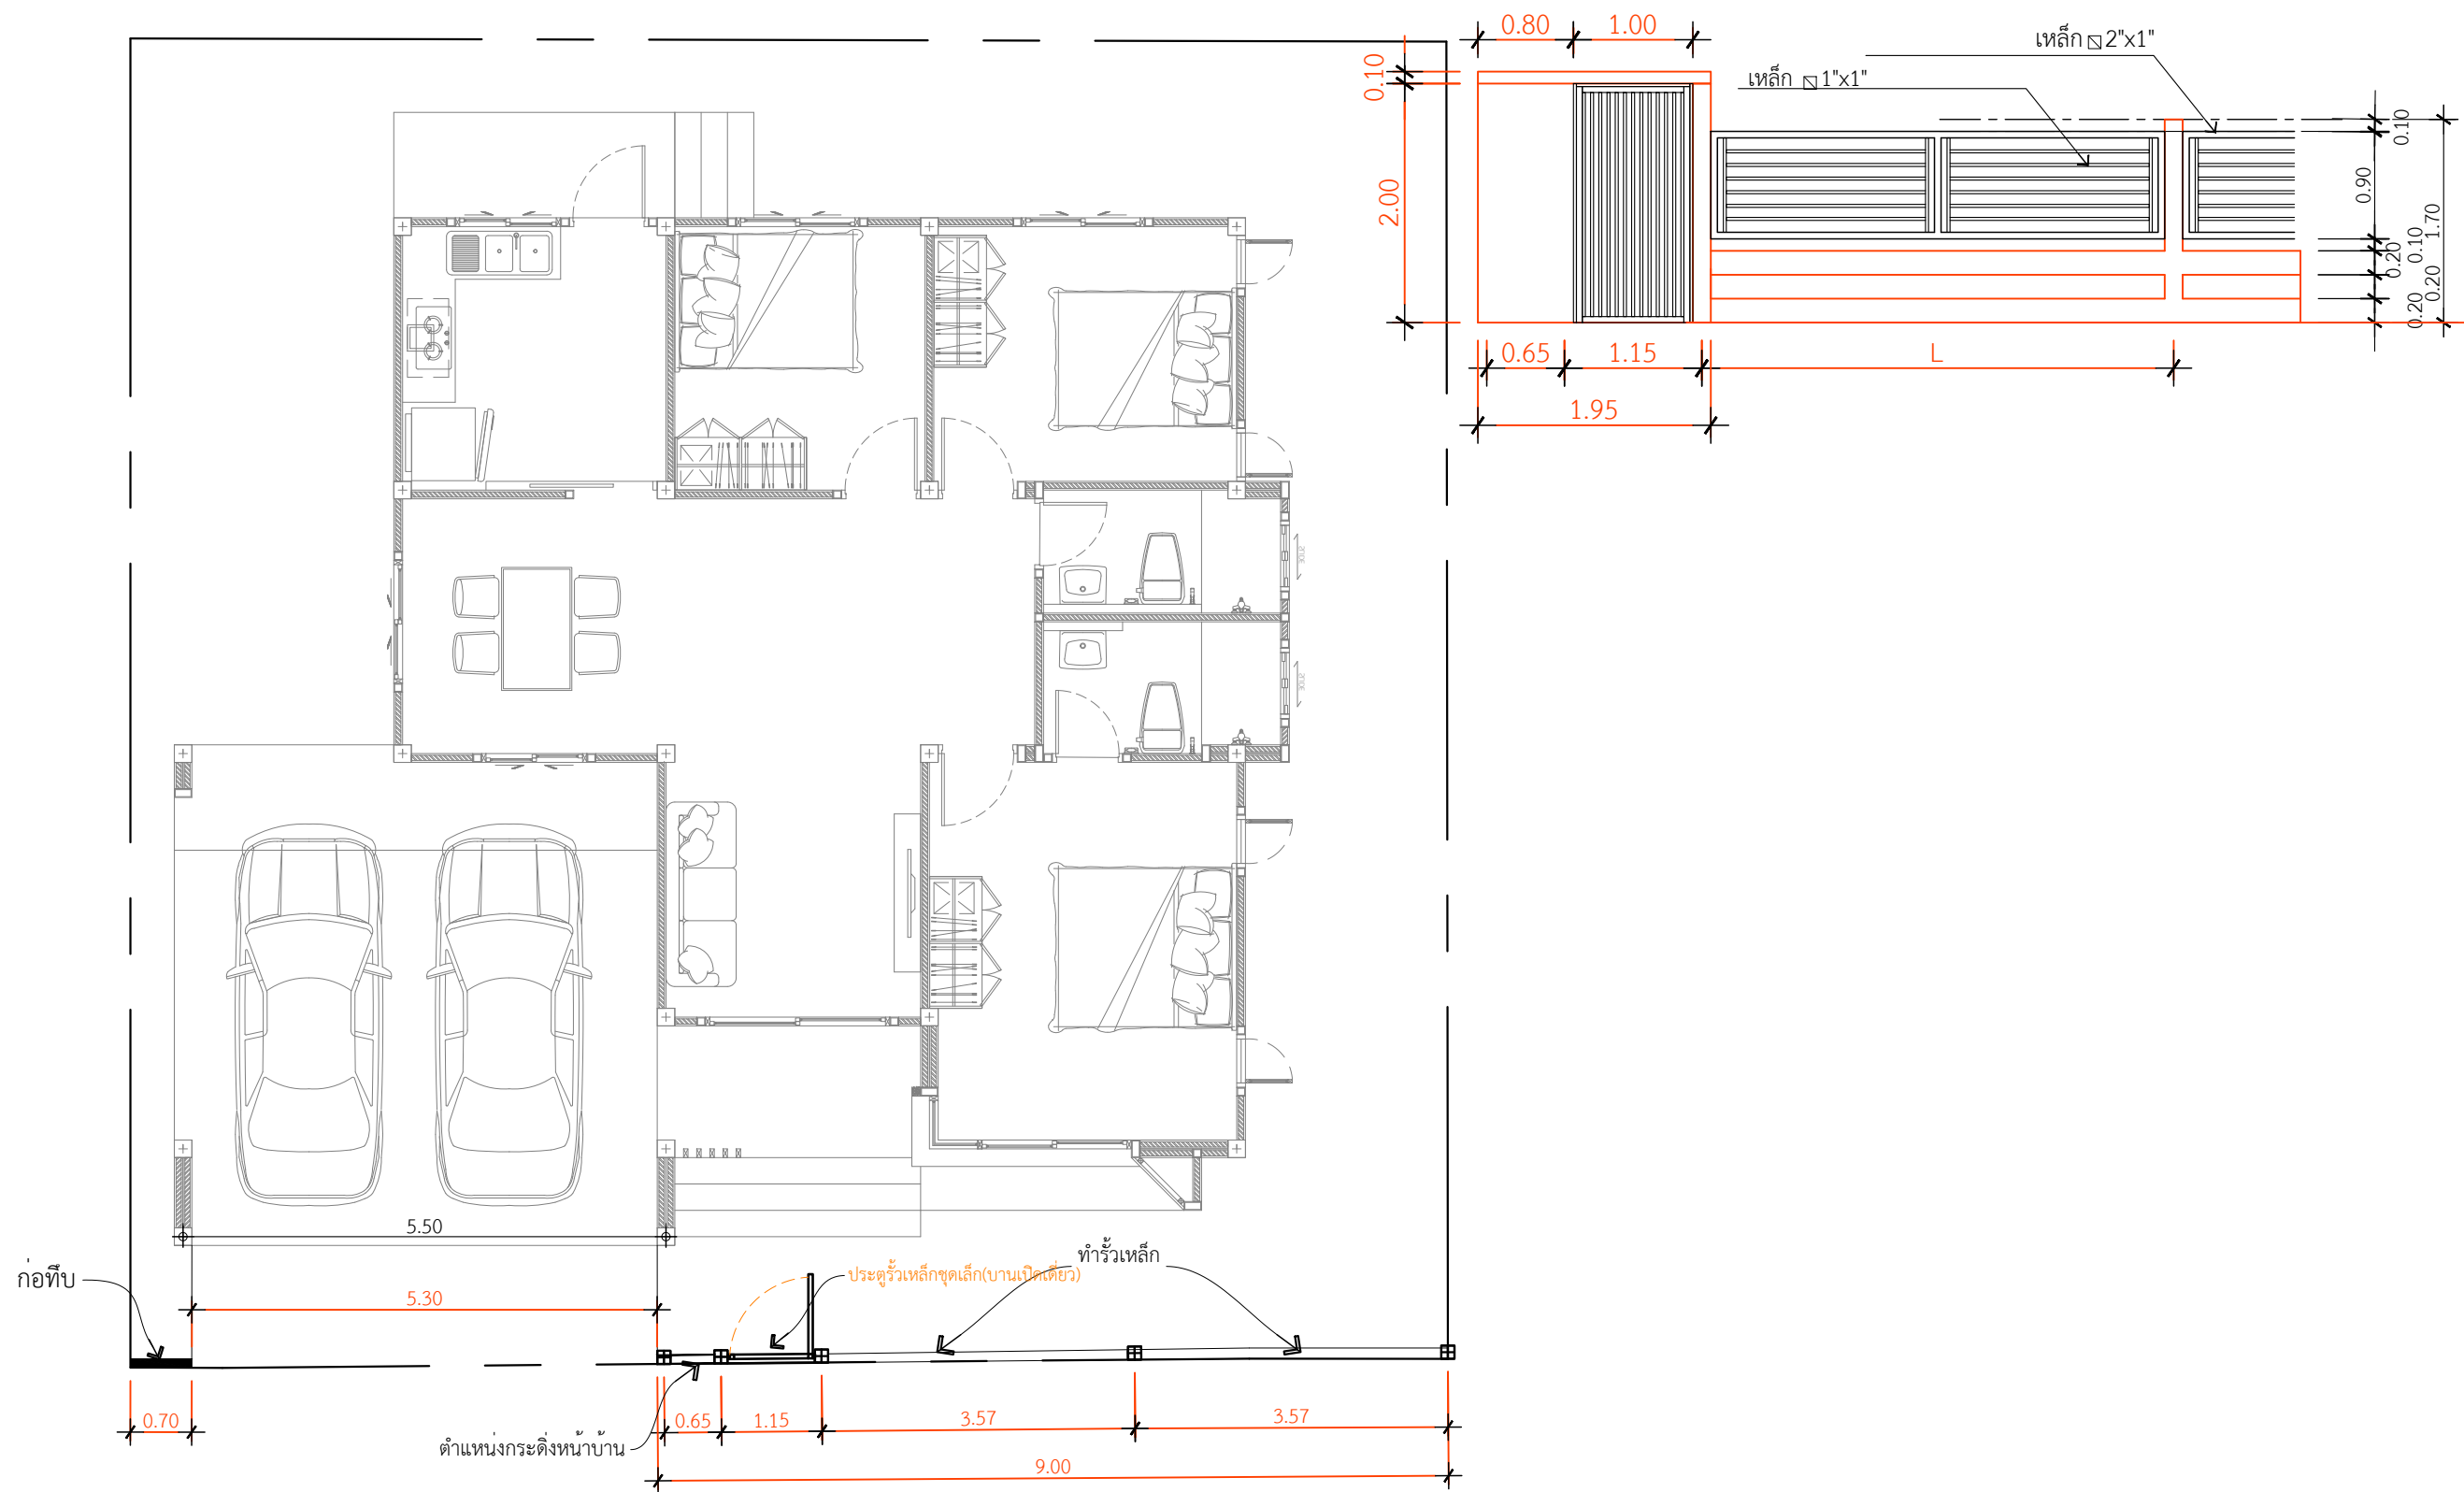

แปลนรื้อเหล็ก

IN SCALE 1 : 75