

SUBJECT

HITECT

STRUCTURAL ENGINEER

MILITARY ENGINEER

MECHANICAL ENGINEER

DSCAPE PROJECT

VISE

[illegible]

NER


WORKING TITLE

LE :

ving No:

et No :

DOCUMENT No :

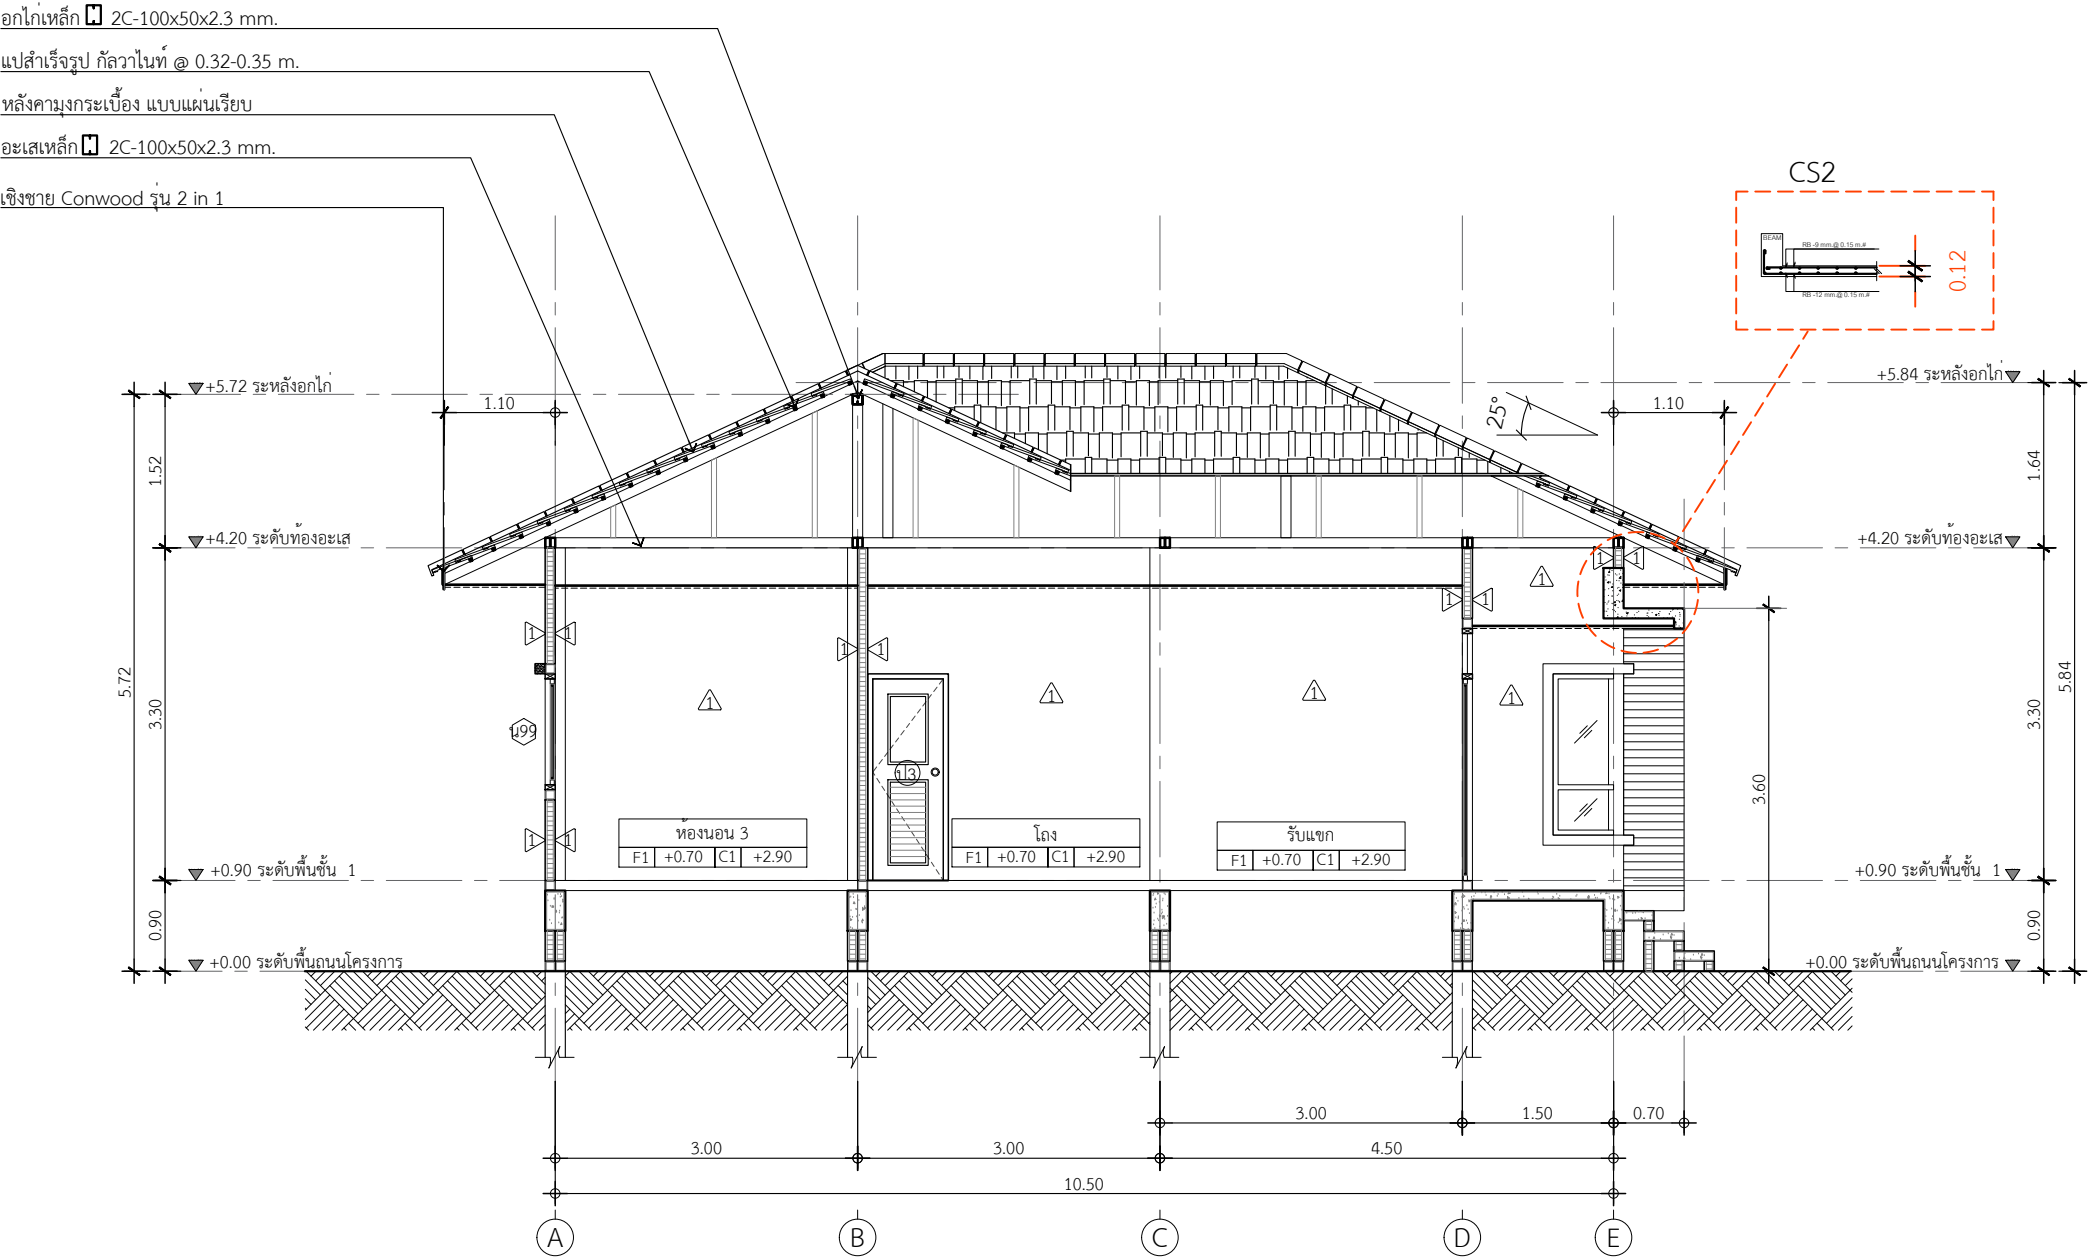

รูปตัด A-A
N SCALE 1 : 75