

SUBJECT

HITECT

STRUCTURAL ENGINEER

ITARY ENGINEER

MECHANICAL ENGINEER

DSCAPE PROJECT

REVISE

[illegible]

NER


WORKING TITLE

LE :

wing No:

et No :

DOCUMENT No :

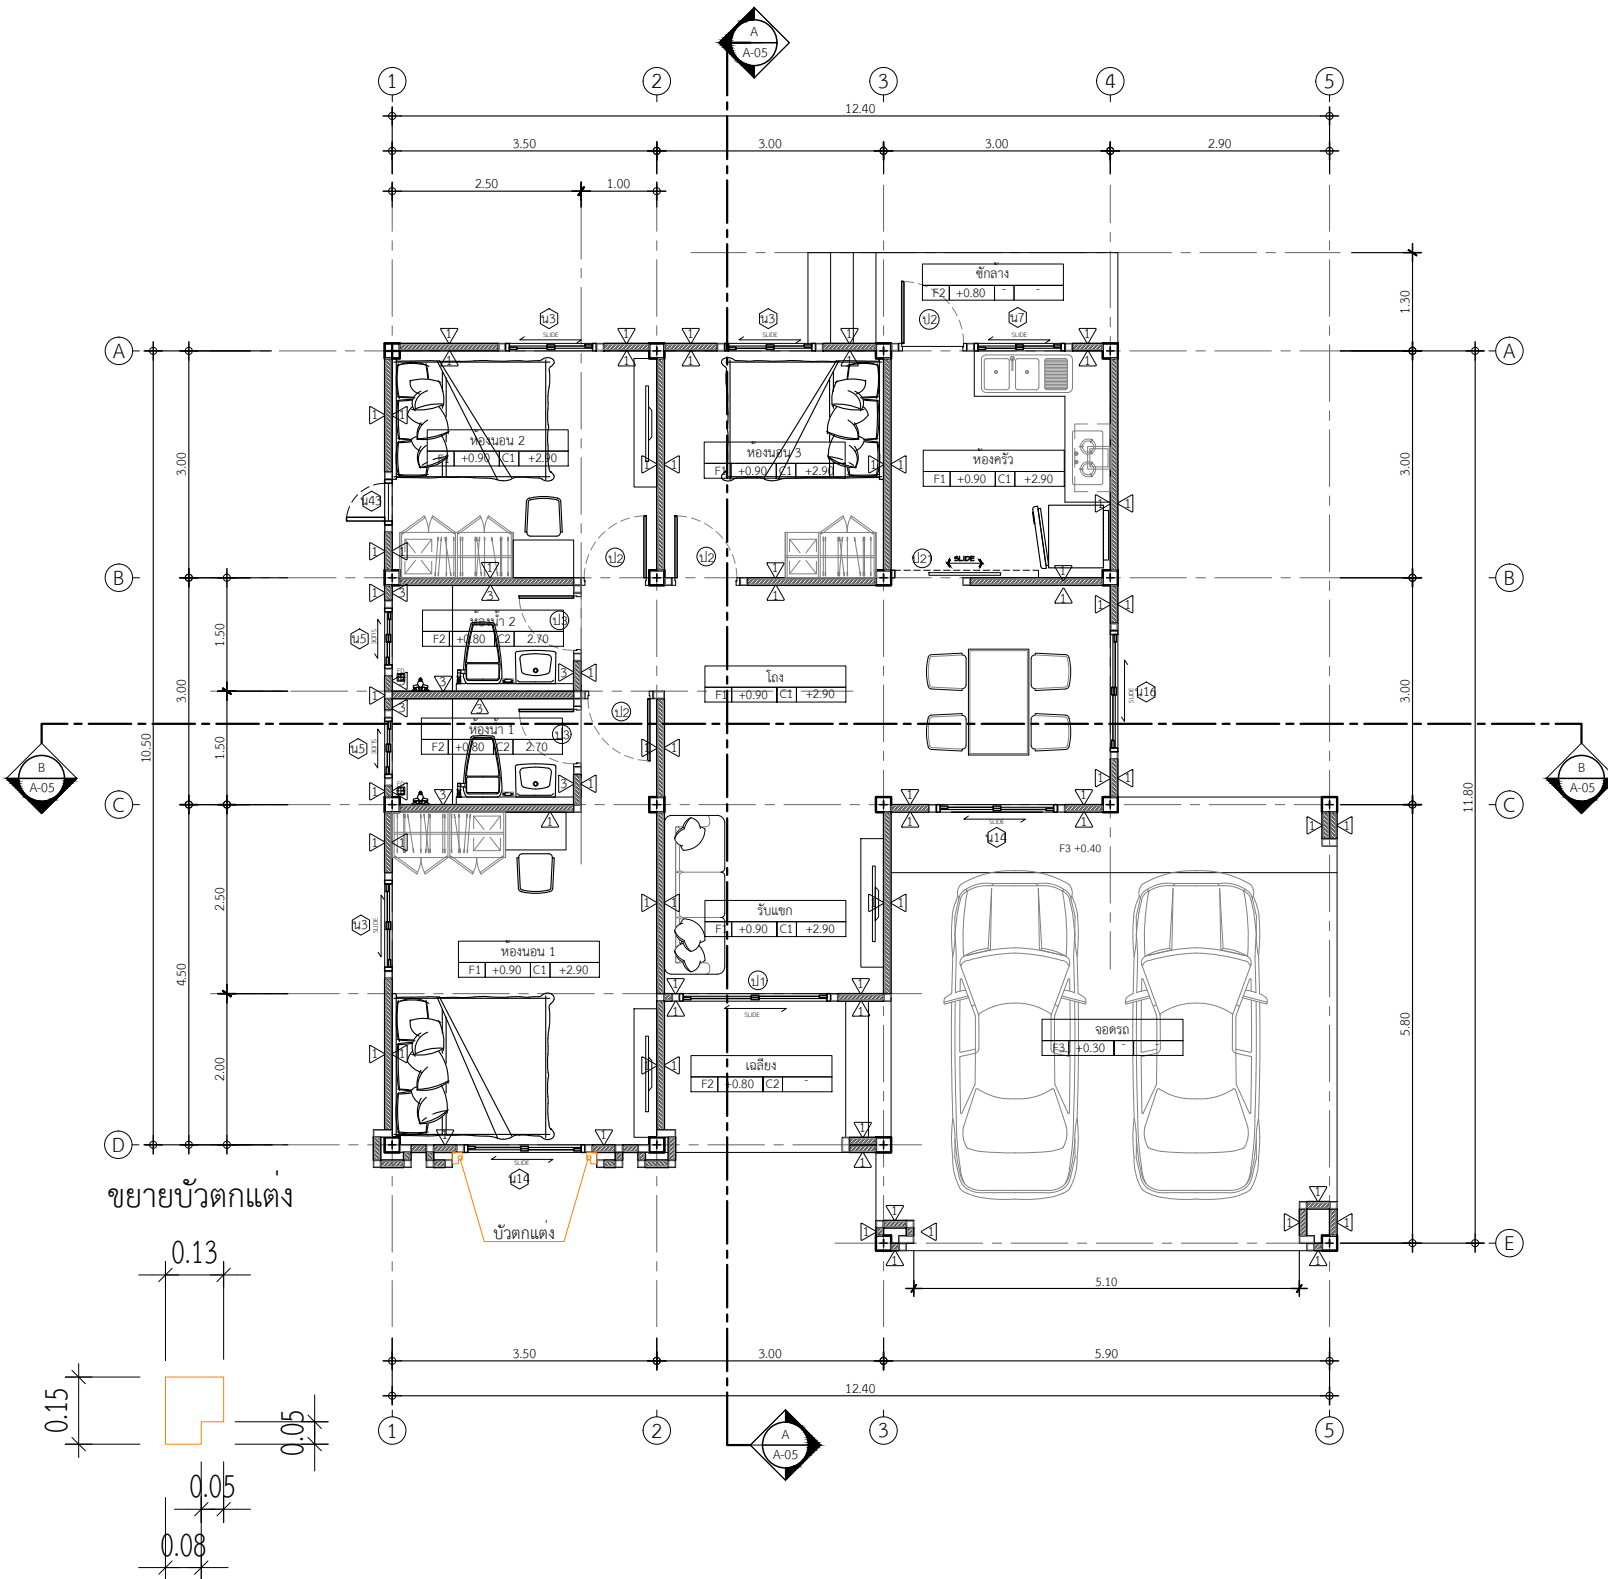

แปลนพื้นชั้นล่าง
IN SCALE 1 : 100

