

SUBJECT

HITECT

STRUCTURAL ENGINEER

TARY ENGINEER

MECHANICAL ENGINEER

OSCAPE PROJECT

VISE

[illegible]

NER


WORKING TITLE

E: 1:75


ving No:

et No :

UMENT No :

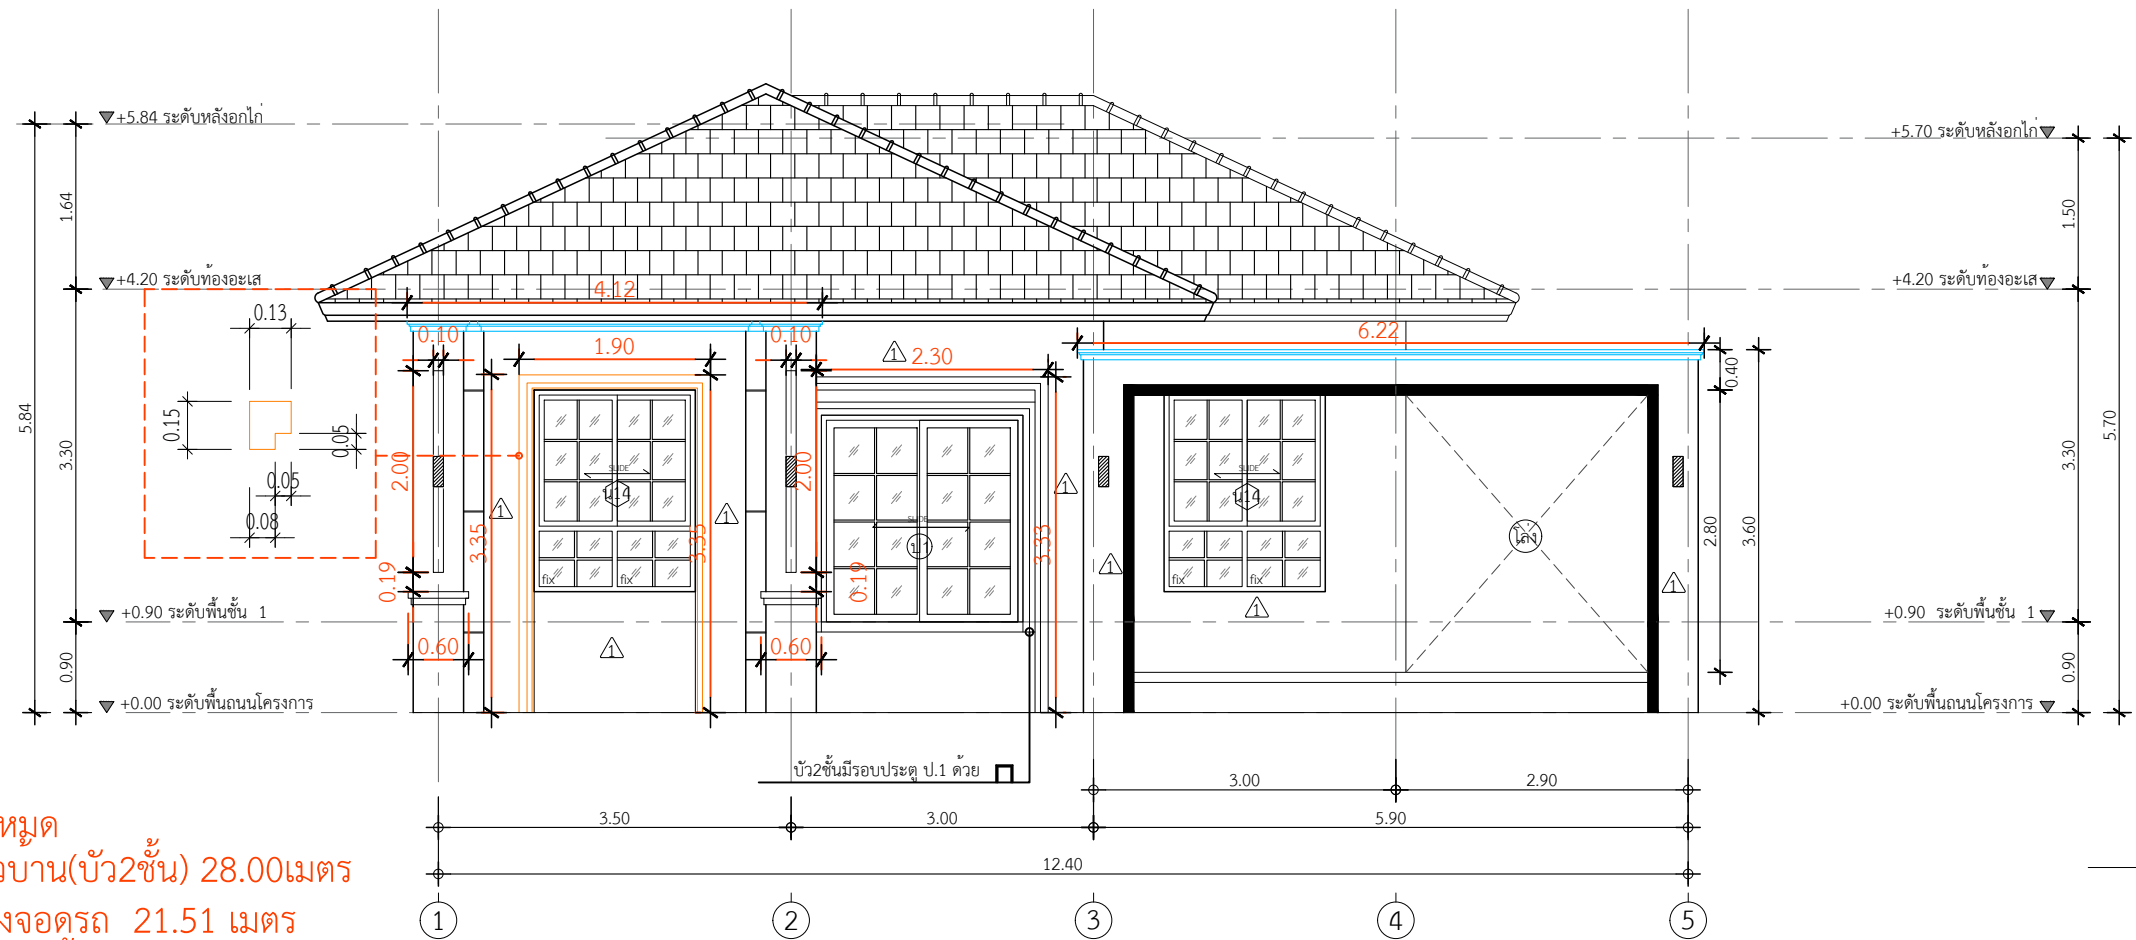

รูปด้าน 1
SCALE 1 : 75

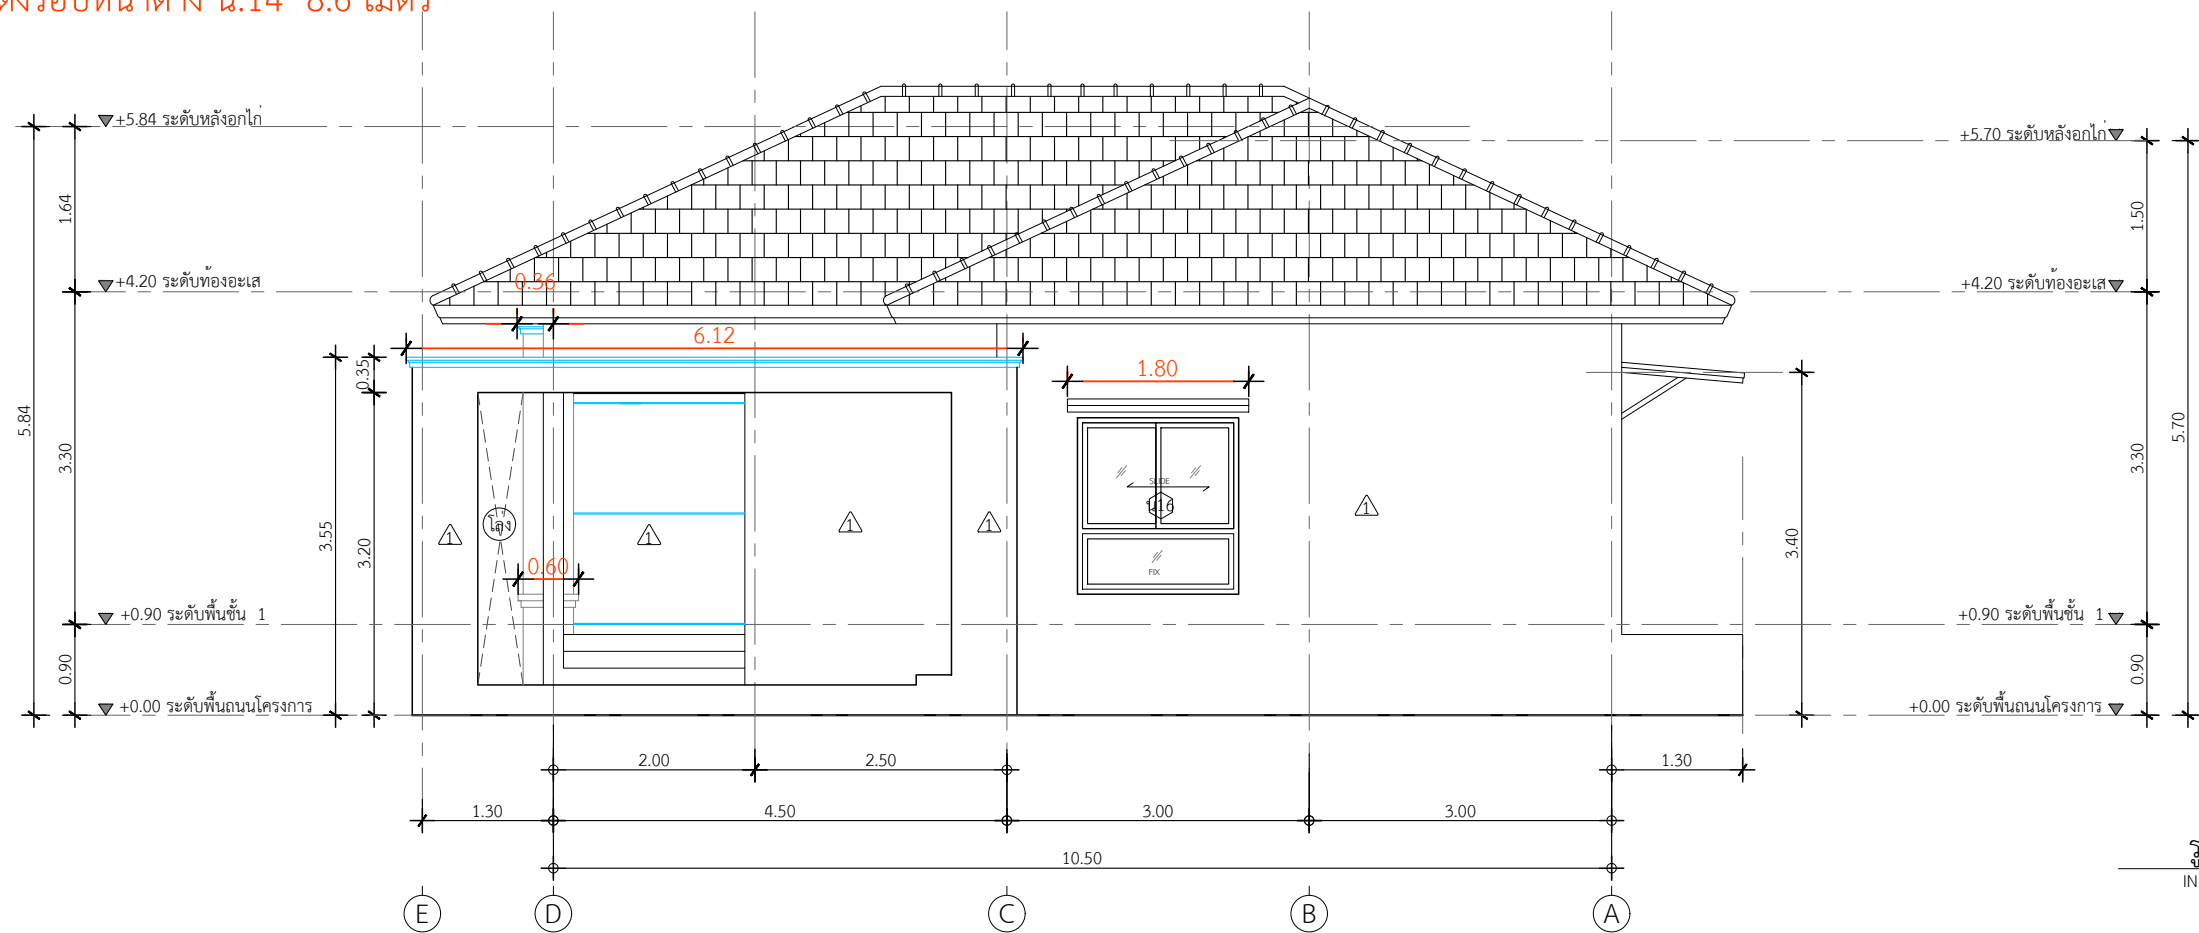

รูปด้าน 2
N SCALE 1 : 75