



SUBJECT

HITECT

STRUCTURAL ENGINEER

TARY ENGINEER

MECHANICAL ENGINEER

LANDSCAPE PROJECT

REVISE

[illegible]


NER

WORKING TITLE

ving No:

et No :

UMENT No :

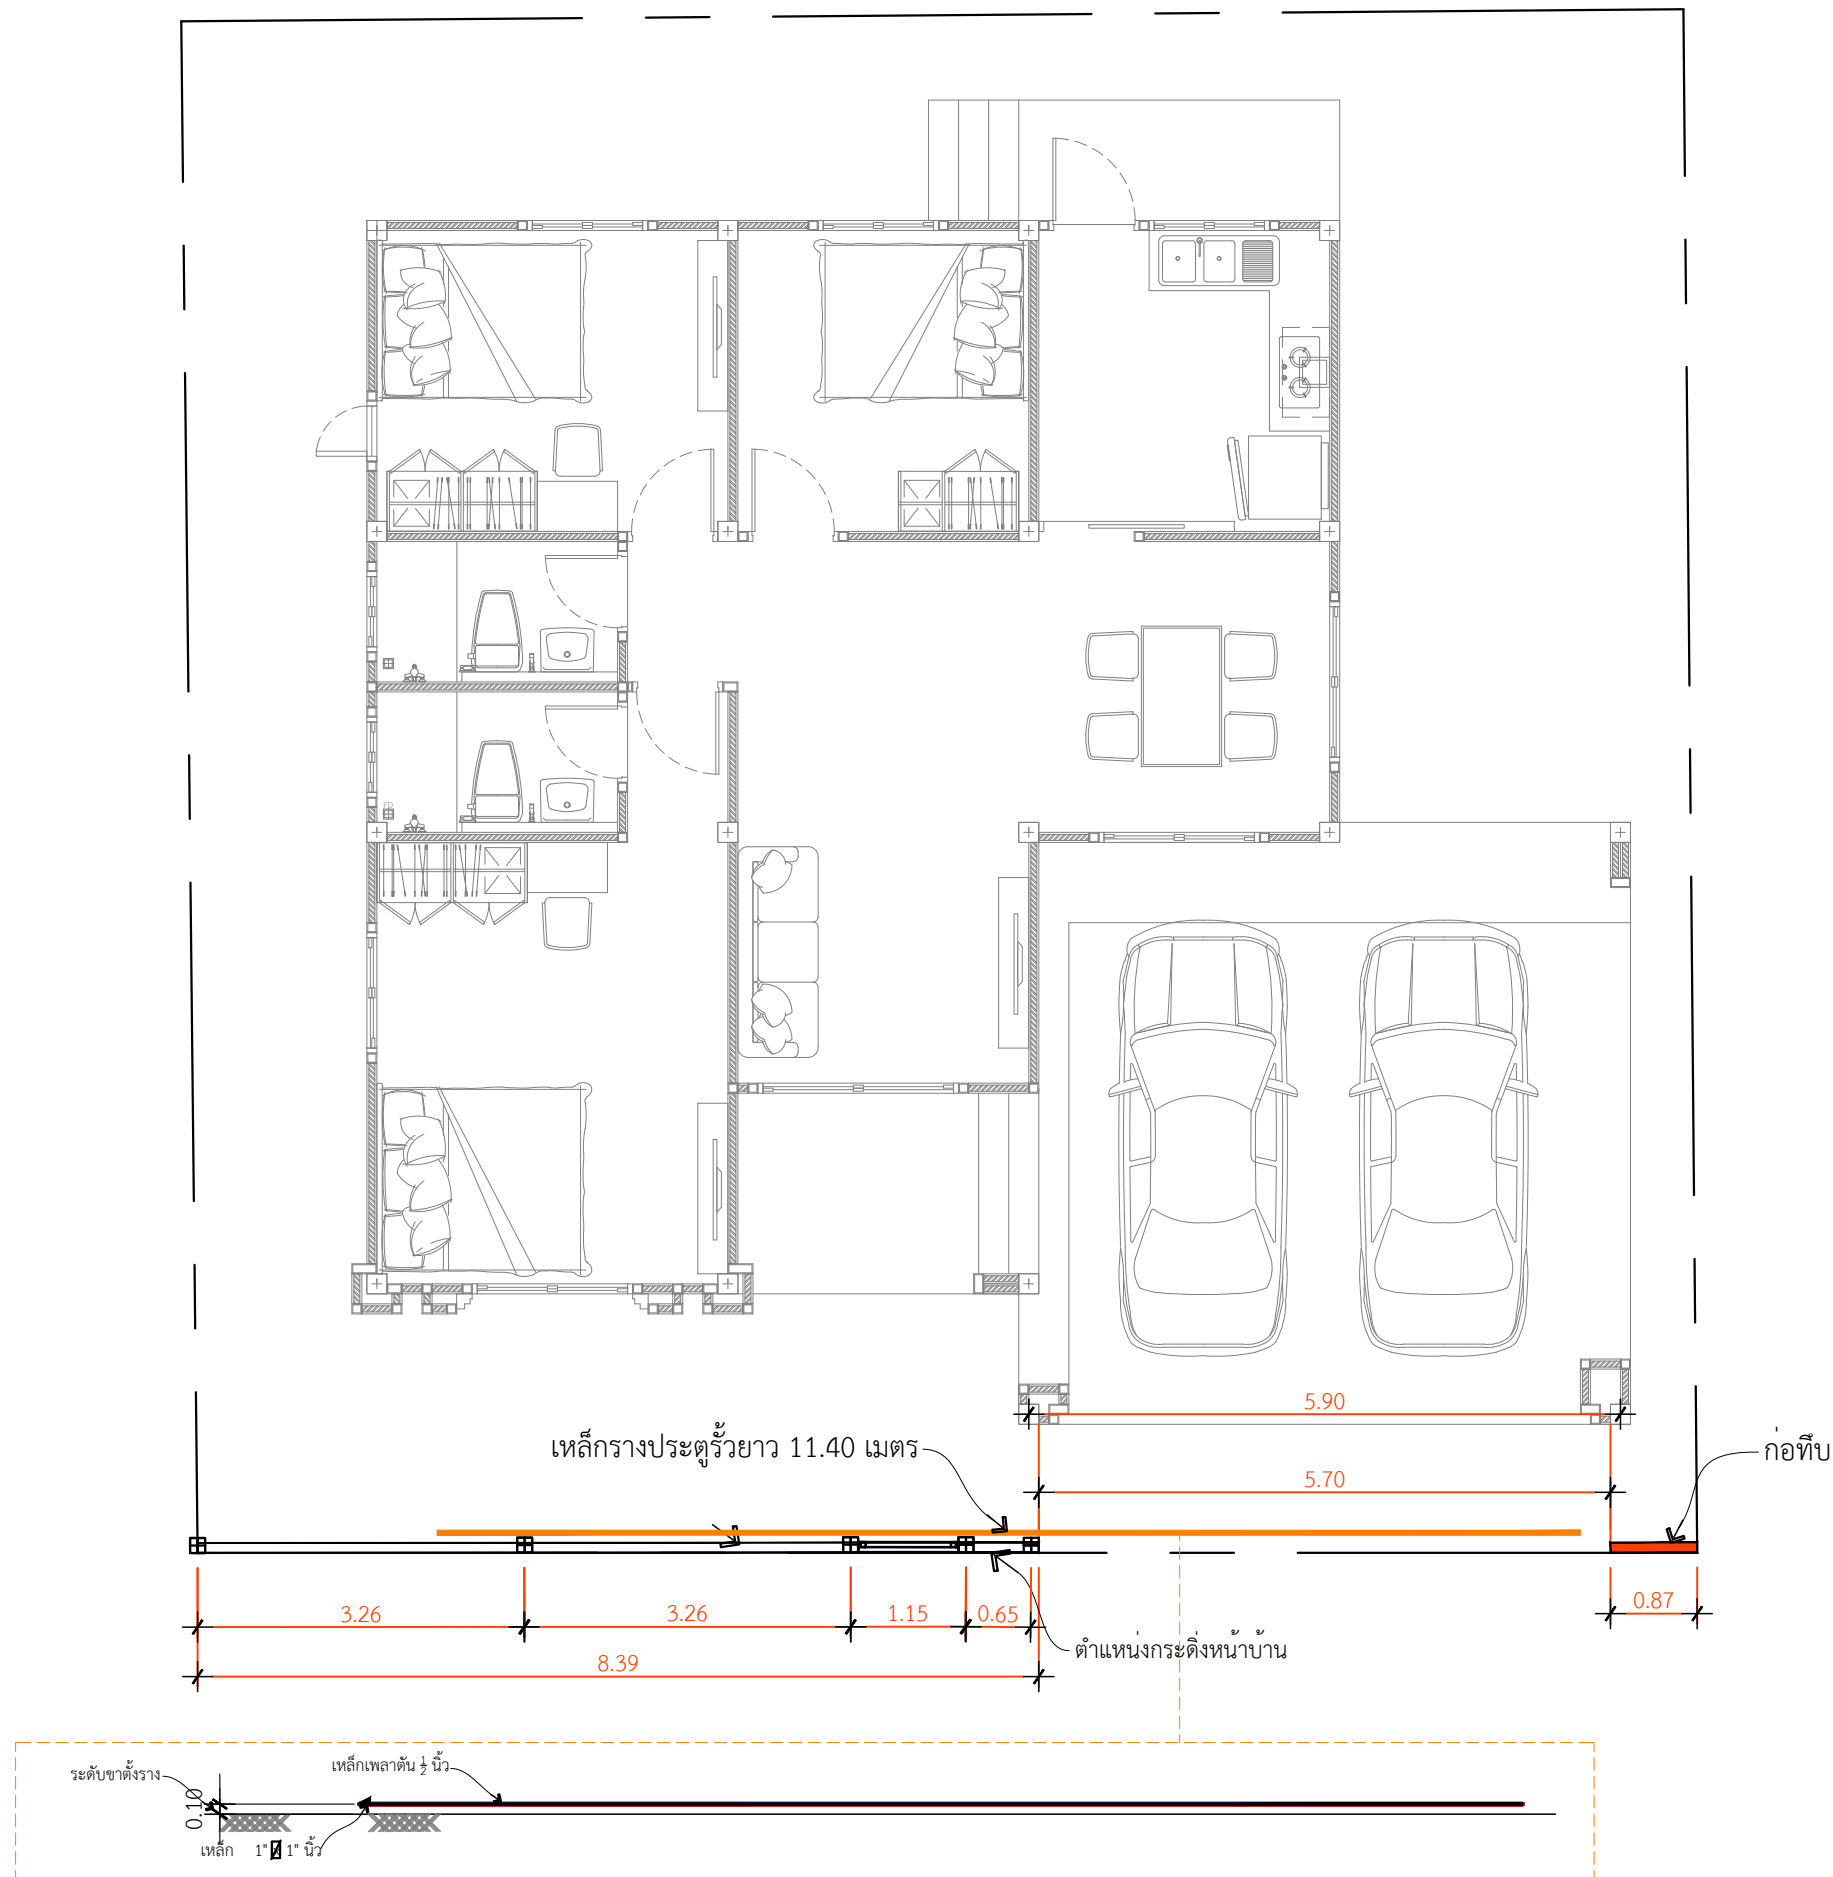

แปดนางเหล็กรางประตู่

IN SCALE 1 : 75