

SUBJECT

ARCHITECT

STRUCTURAL ENGINEER

ITARY ENGINEER

MECHANICAL ENGINEER

DSCAPE PROJECT

REVISE

[illegible]

NER


WORKING TITLE

LE : 1.75

wing No:

et No :

DOCUMENT No :

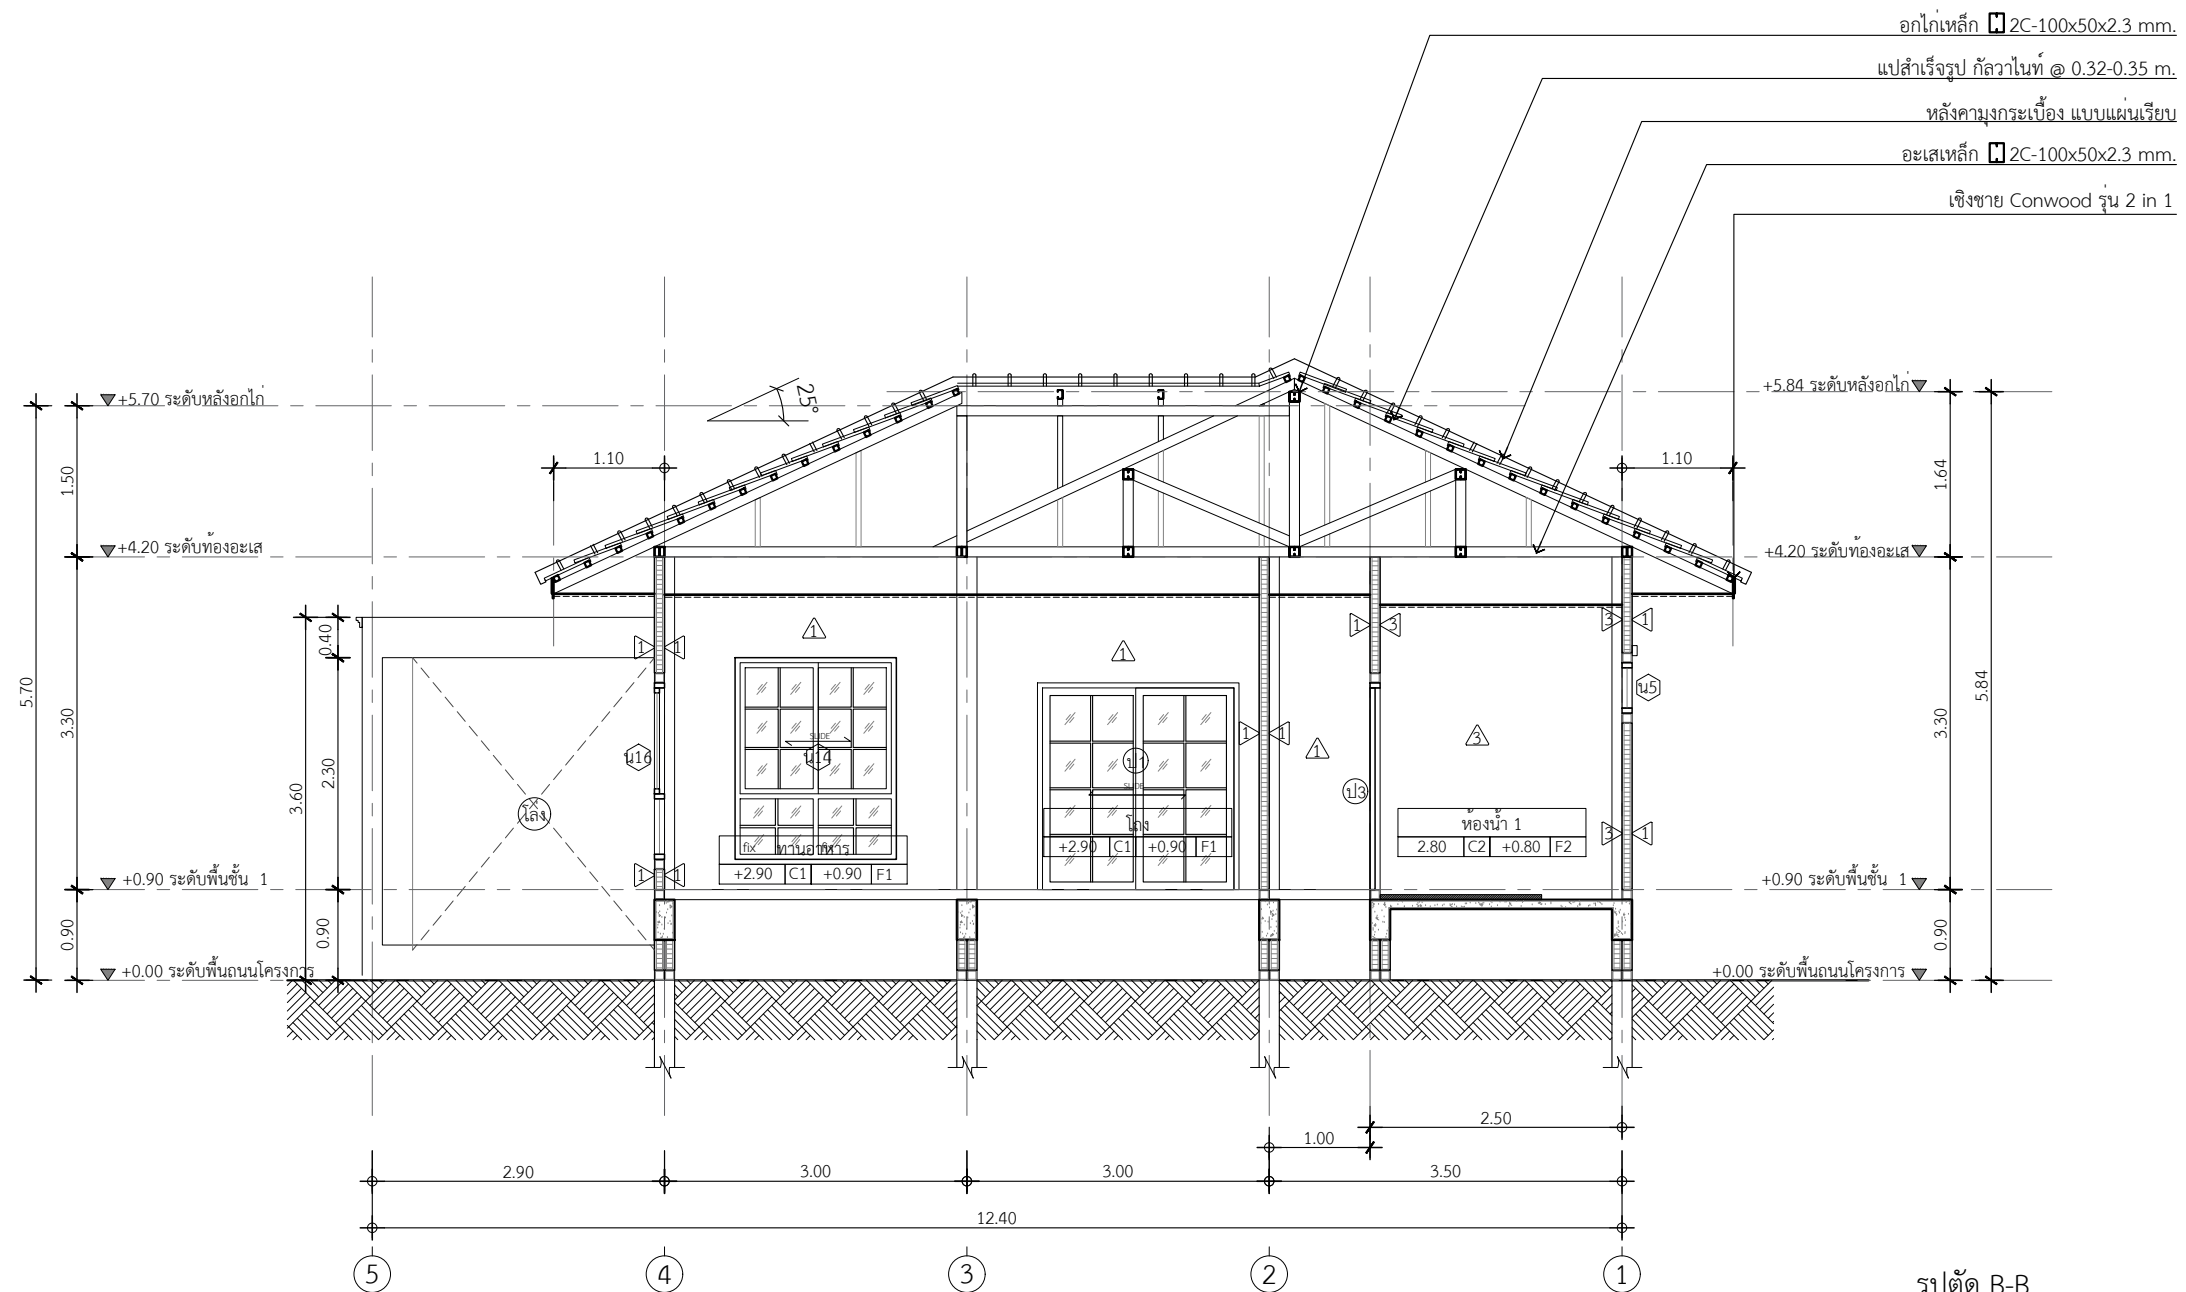

รูปตัด B-B
IN SCALE 1 : 75