

SUBJECT

E:

HITECT

STRUCTURAL ENGINEER

MILITARY ENGINEER

MECHANICAL ENGINEER

DSCAPE PROJECT

VISE

[illegible]

NER


WORKING TITLE

LE :

ving No:

et No :

DOCUMENT No :

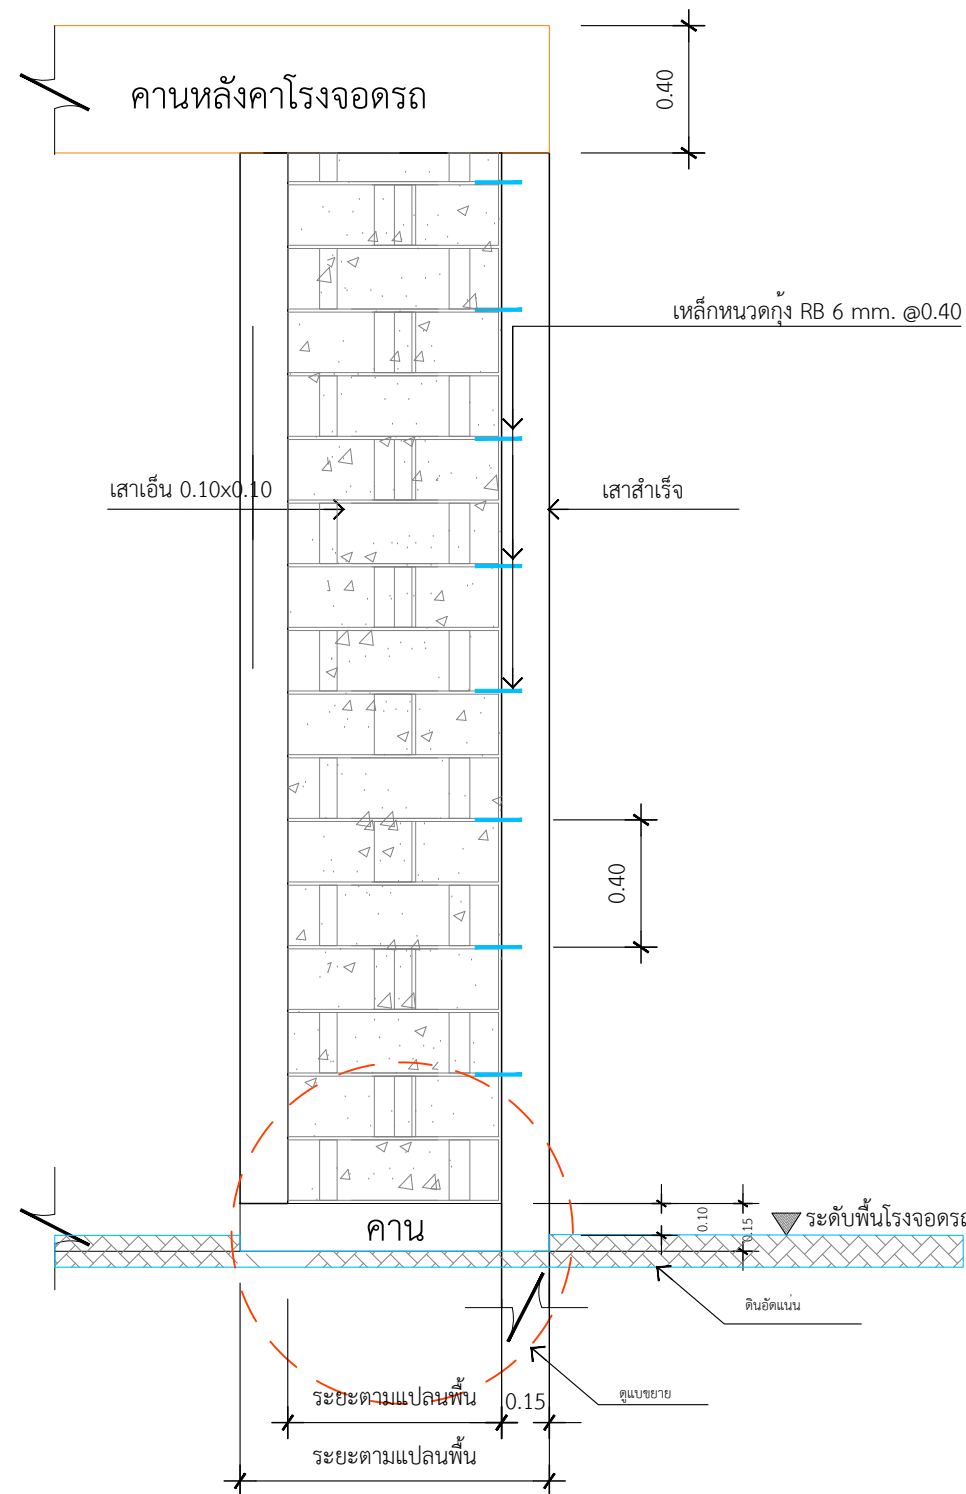

แบบขยายเสาโรงจอดรถ