

SUBJECT

• •

HITECT

STRUCTURAL ENGINEER

TARY ENGINEER

MECHANICAL ENGINEER

LANDSCAPE PROJECT

REVISE

[illegible]

NER


WORKING TITLE

E : 1:75


ving No:

et No :

DOCUMENT No :

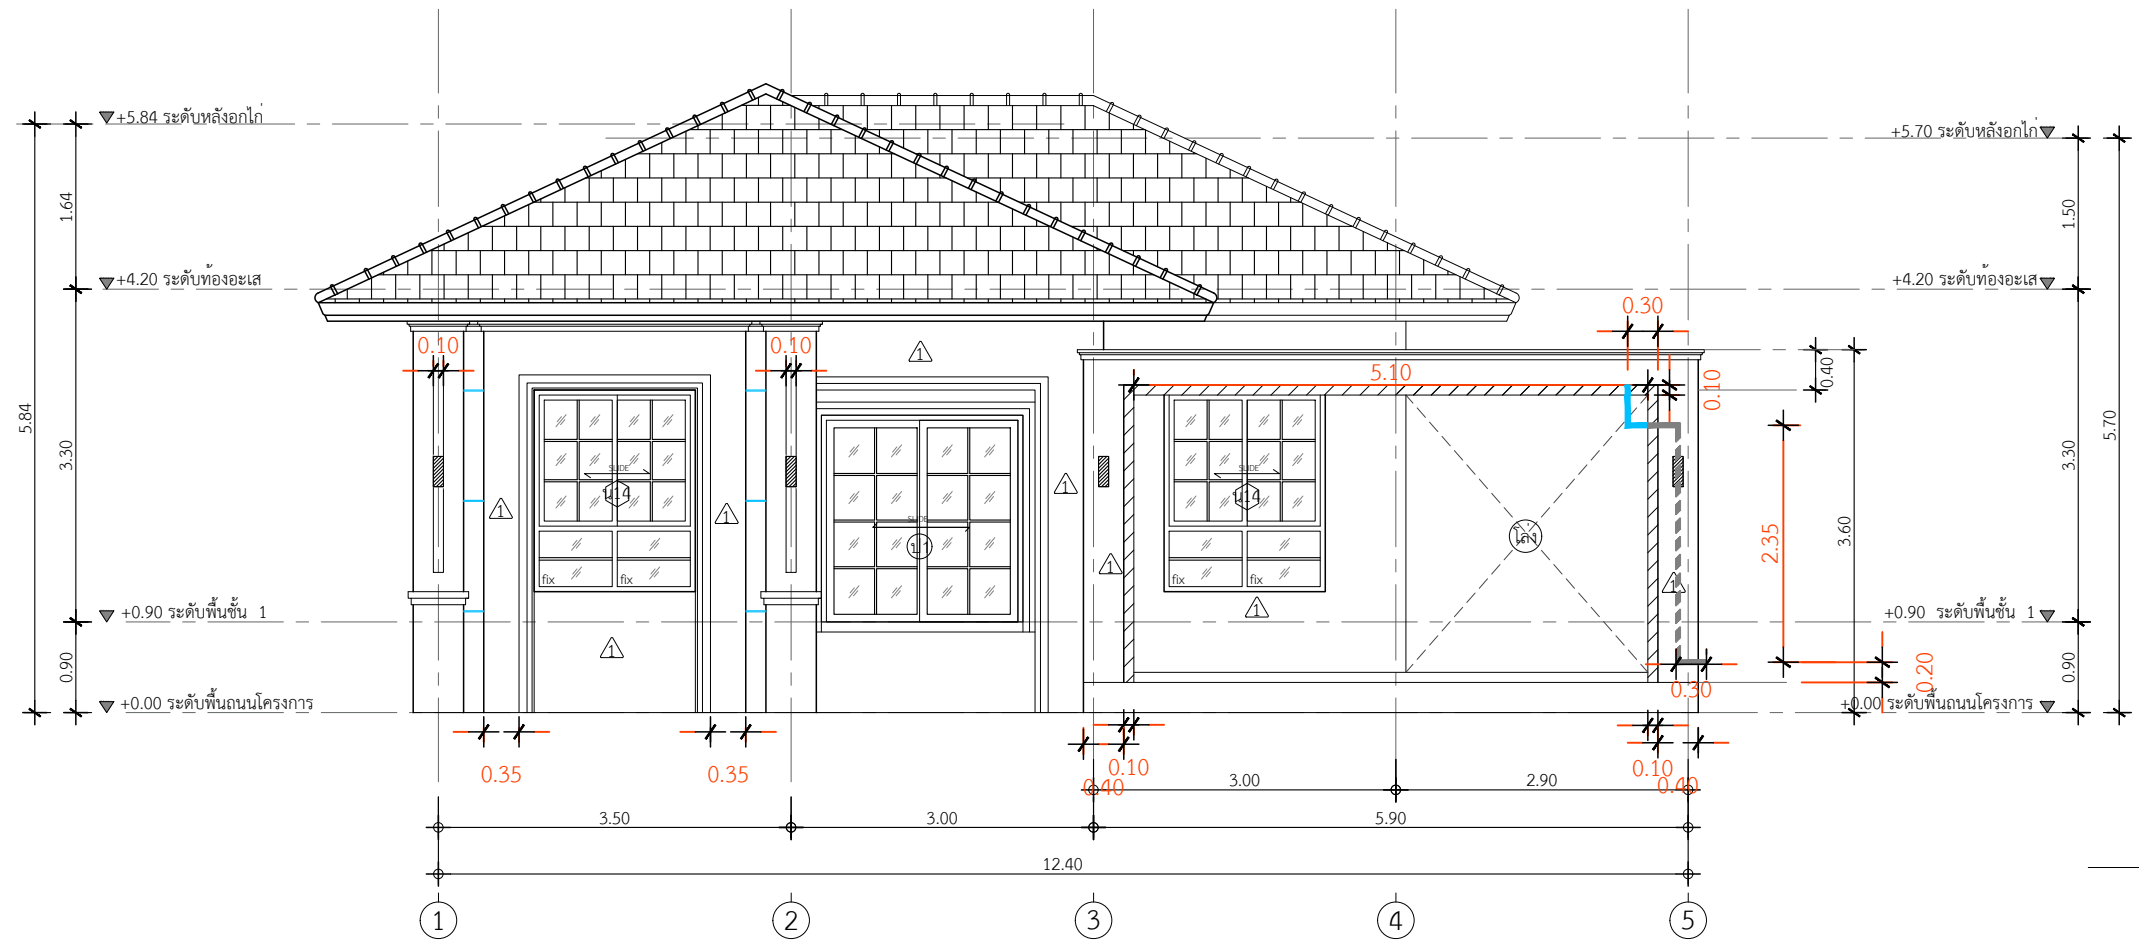

รูปด้าน 1
IN SCALE 1 : 75

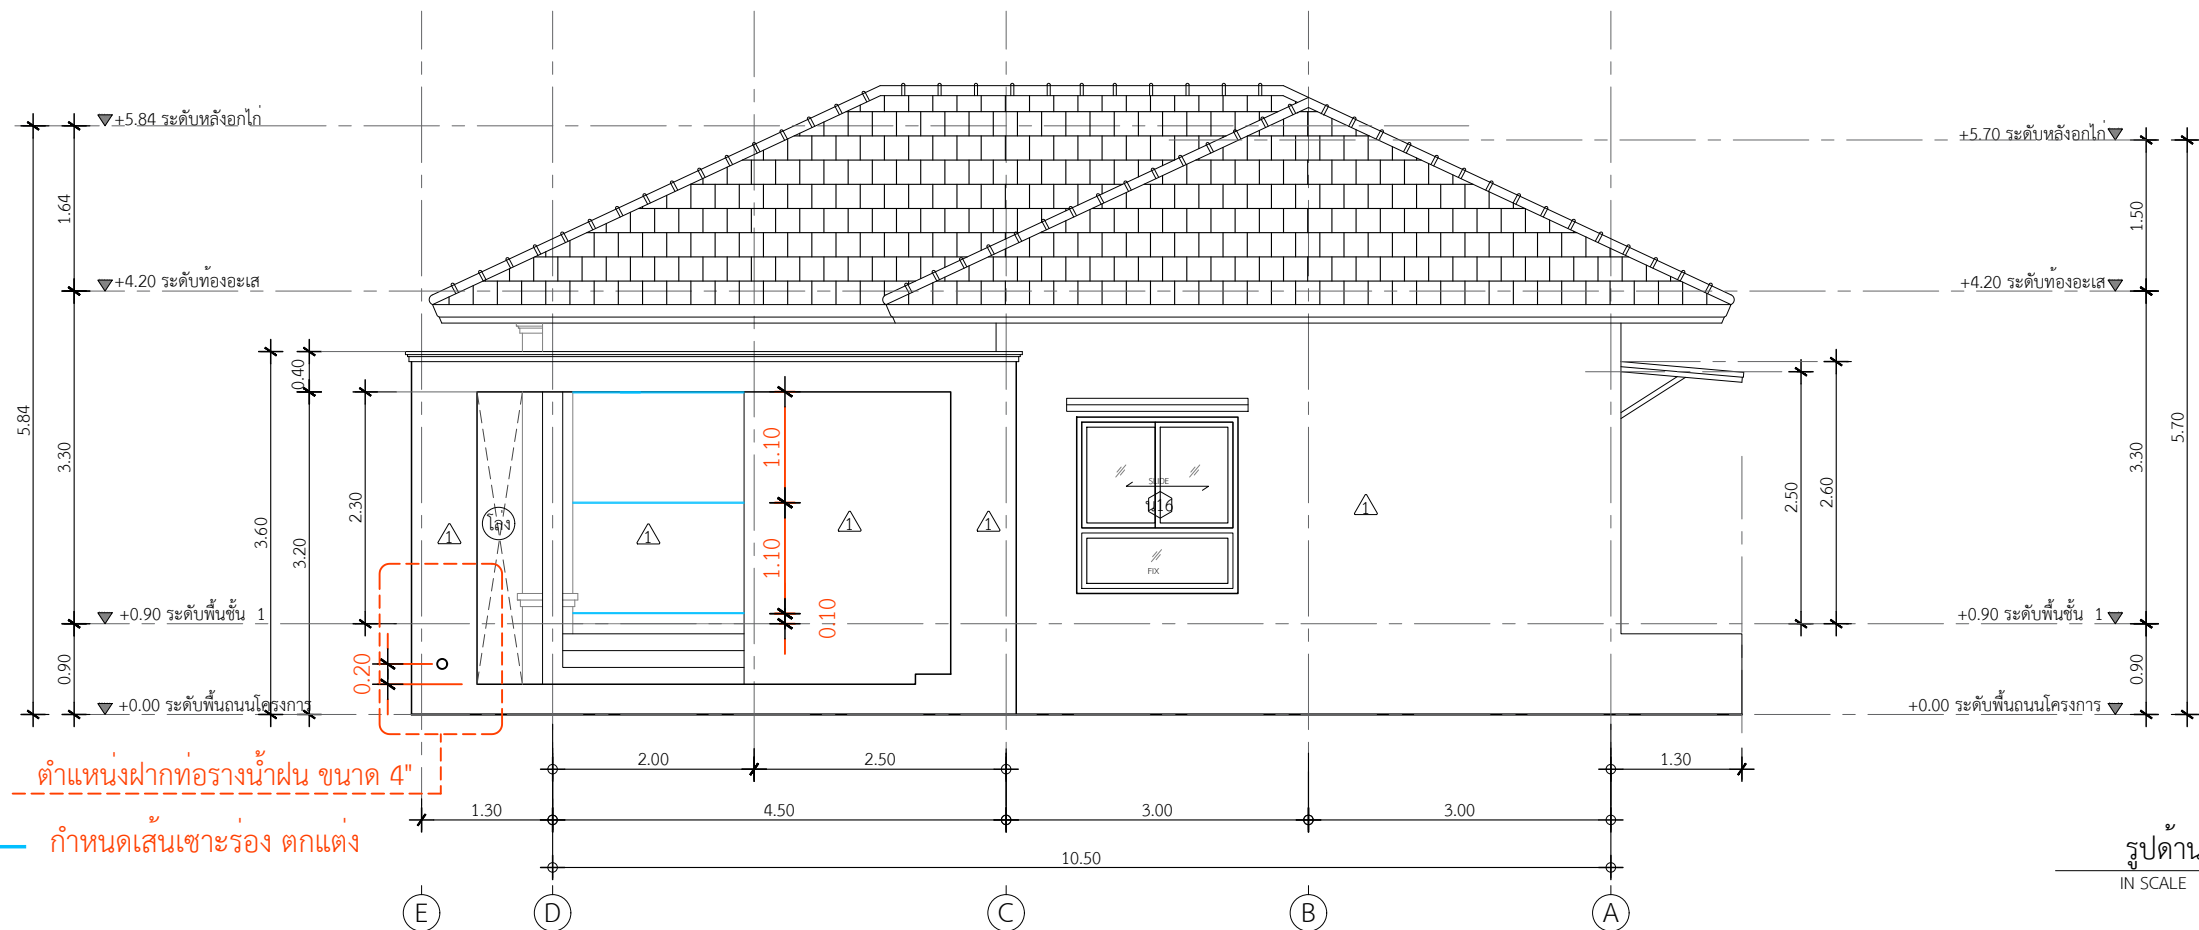

รูปด้าน 2
IN SCALE 1 : 75