

PROJECT

บ้านพักอาศัย ค.ส.ล. 1 ชั้น

DATE :

ARCHITECT

STRUCTURAL ENGINEER

SANITARY ENGINEER

MECHANICAL ENGINEER

LANDSCAPE PROJECT

REVISE

No.	Detail	Date

OWNER

DRAWING TITLE


SCALE : 1: 75

Drawing No:

Sheet No :

33

DOCUMENT No :

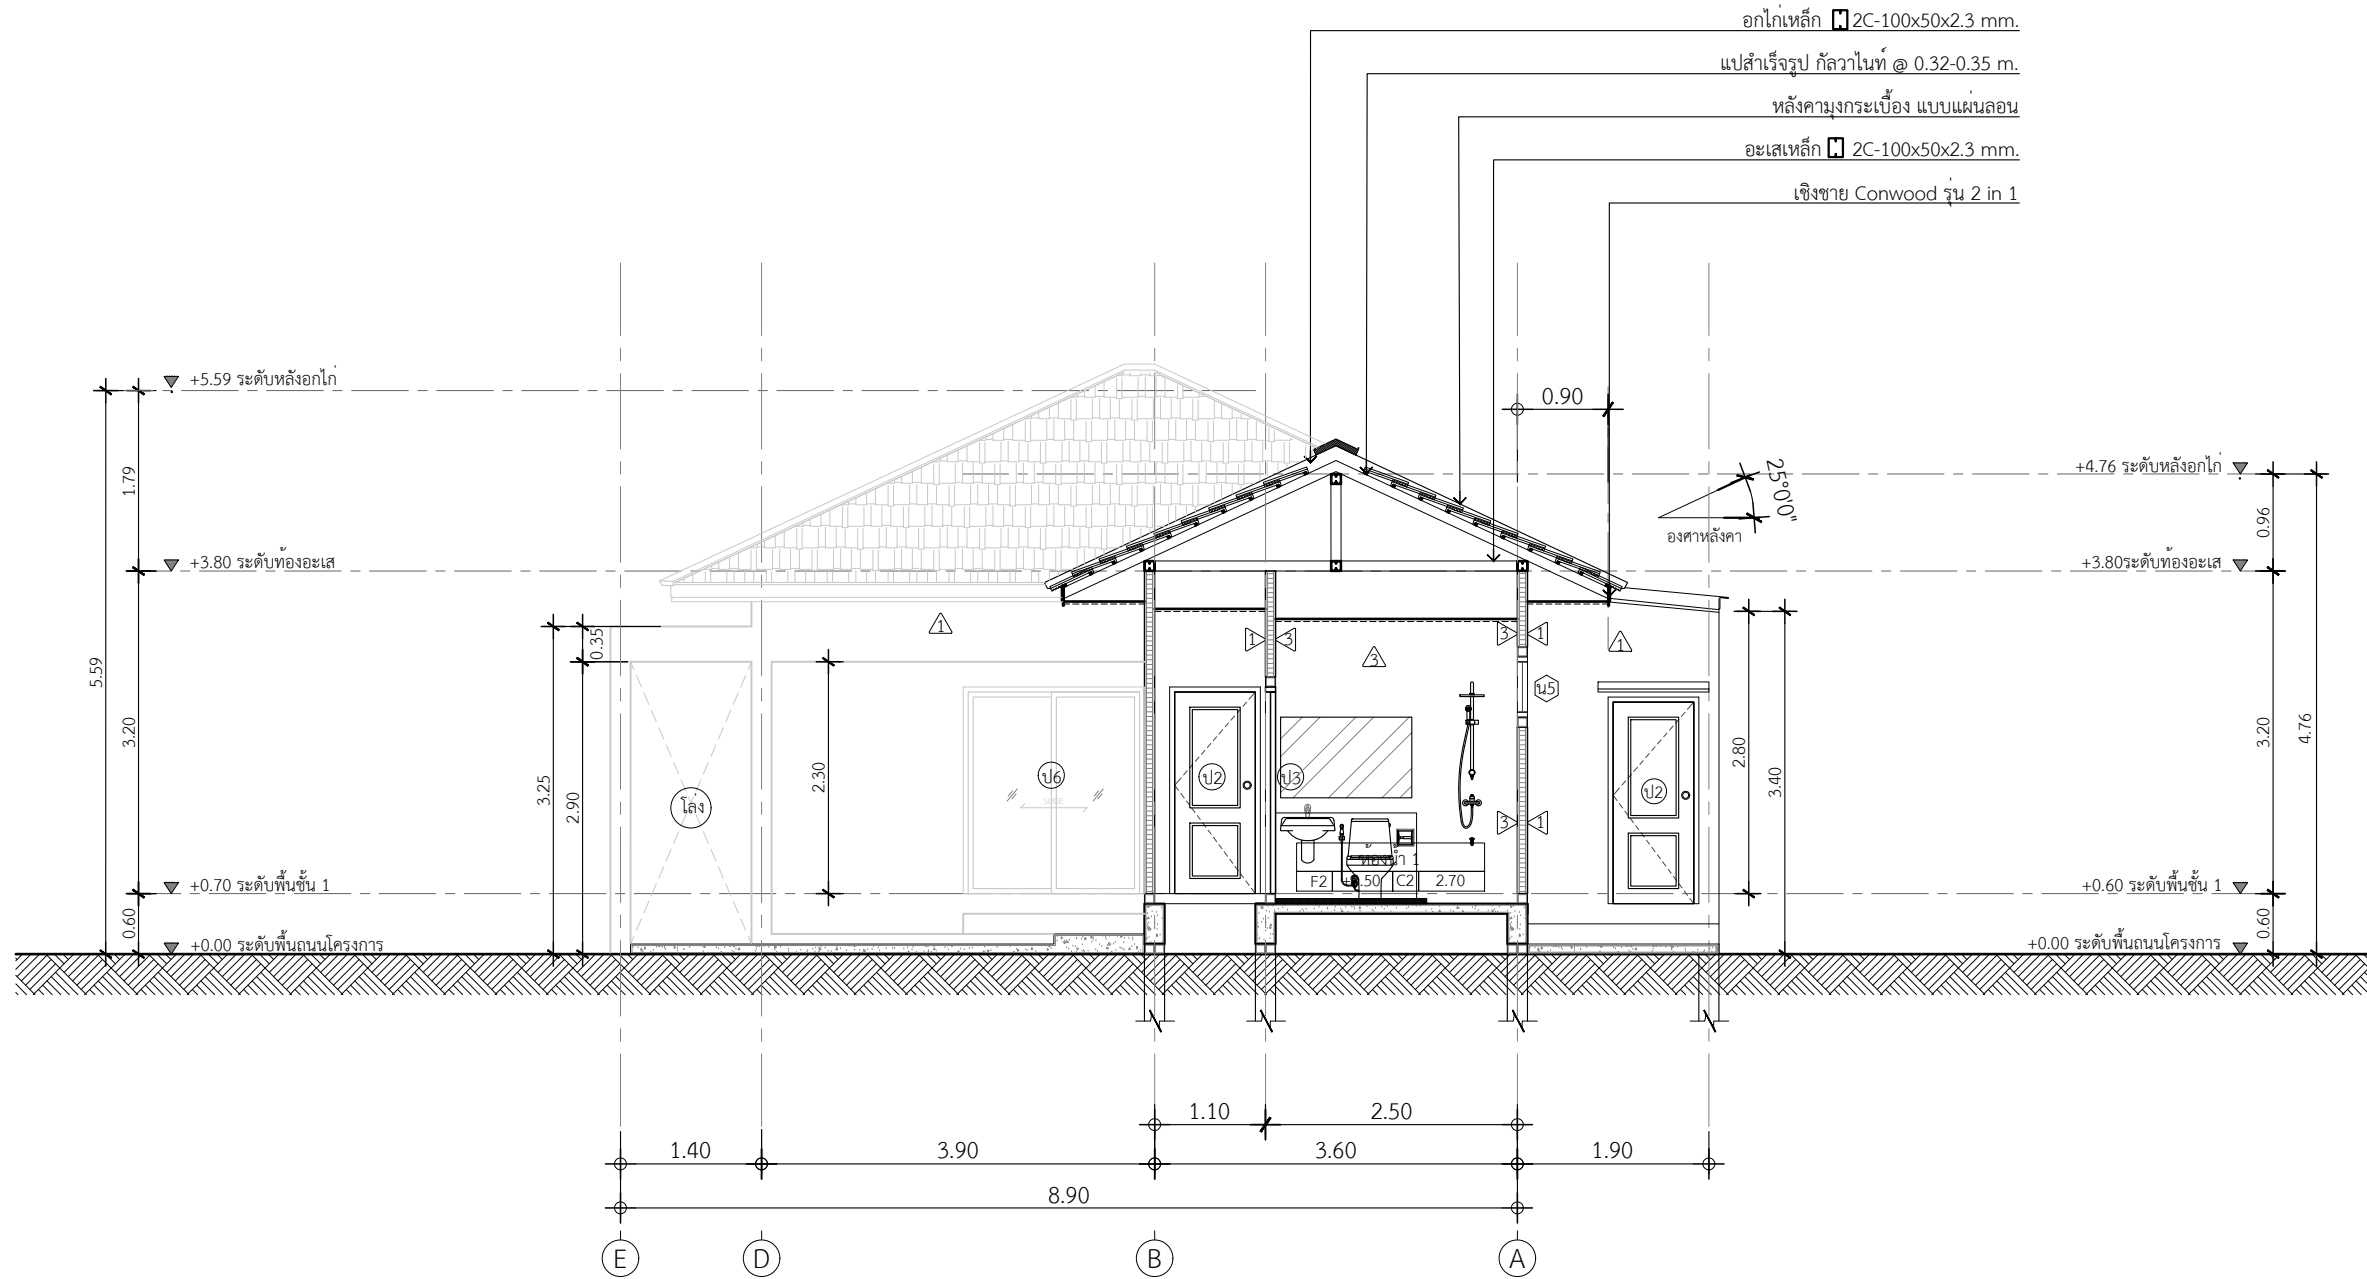

รูปตัด B-B  
 IN SCALE 1 : 75