

SUBJECT

บ้านพักอาศัย ค.ส.ล. 1 ชั้น

E :

HITECT

STRUCTURAL ENGINEER

MILITARY ENGINEER

MECHANICAL ENGINEER

DSCAPE PROJECT

WISE

[illegible]

NER


WORKING TITLE

LE : 1: 75

wing No:

et No :

DOCUMENT No :

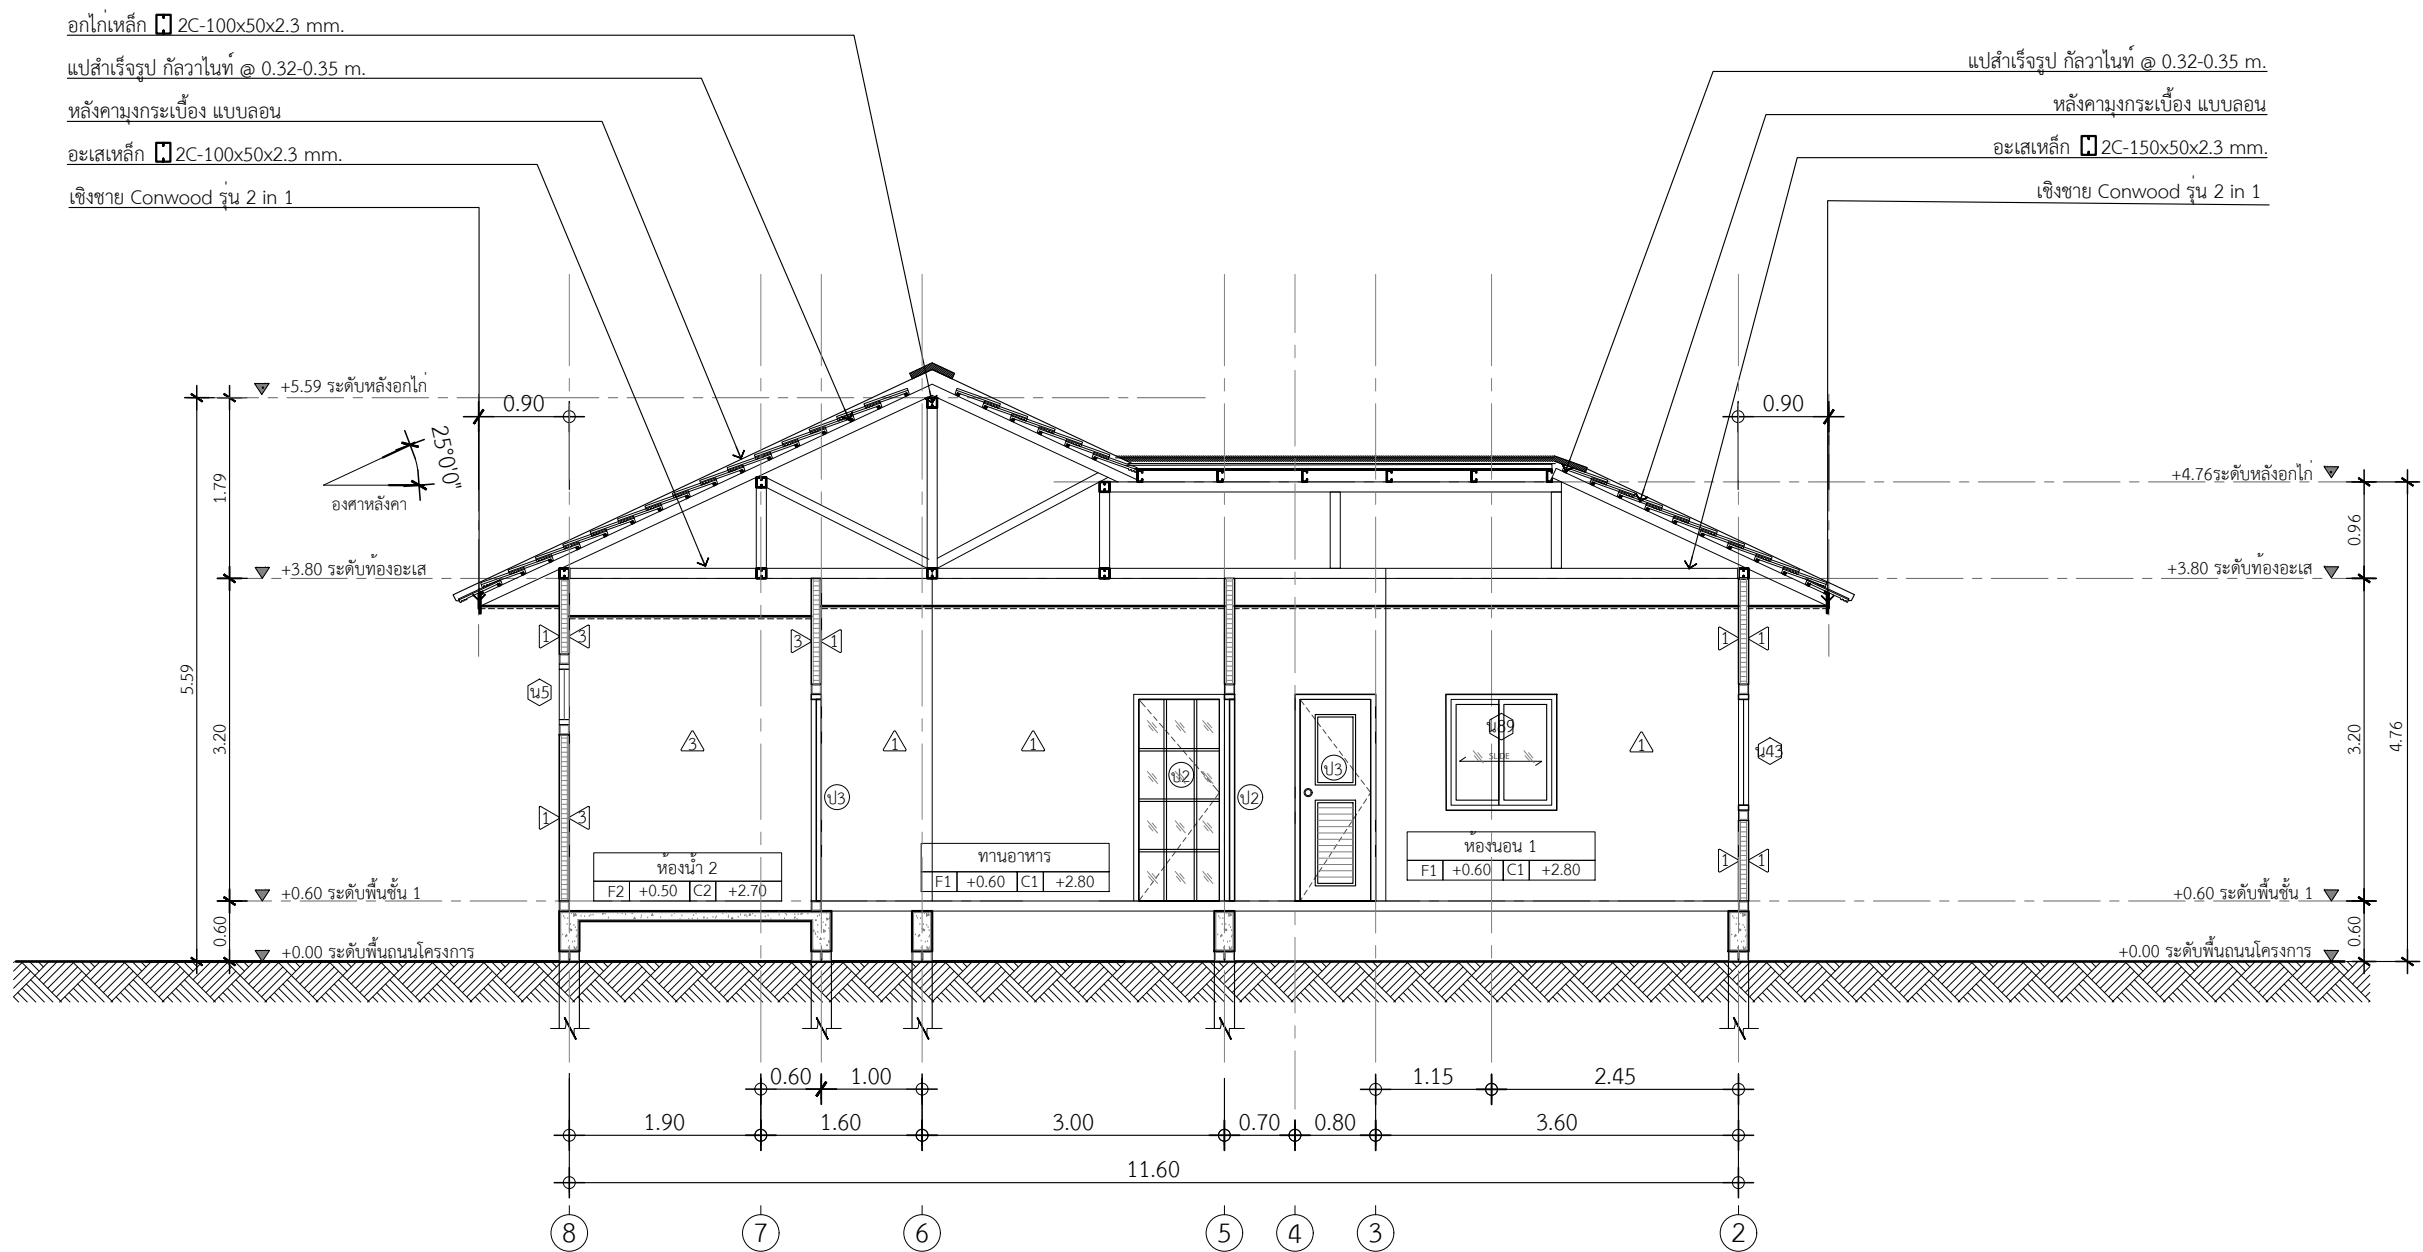

รูปตัด A-A
IN SCALE 1 : 75