

PROJECT

บ้านพักอาศัย ค.ส.ล. 1 ชั้น

DATE :

ARCHITECT

STRUCTURAL ENGINEER

SANITARY ENGINEER

MECHANICAL ENGINEER

LANDSCAPE PROJECT

REVISE

[illegible]

OWNER


DRAWING TITLE

SCALE : 1: 75

Drawing No:

Sheet No :

DOCUMENT No :

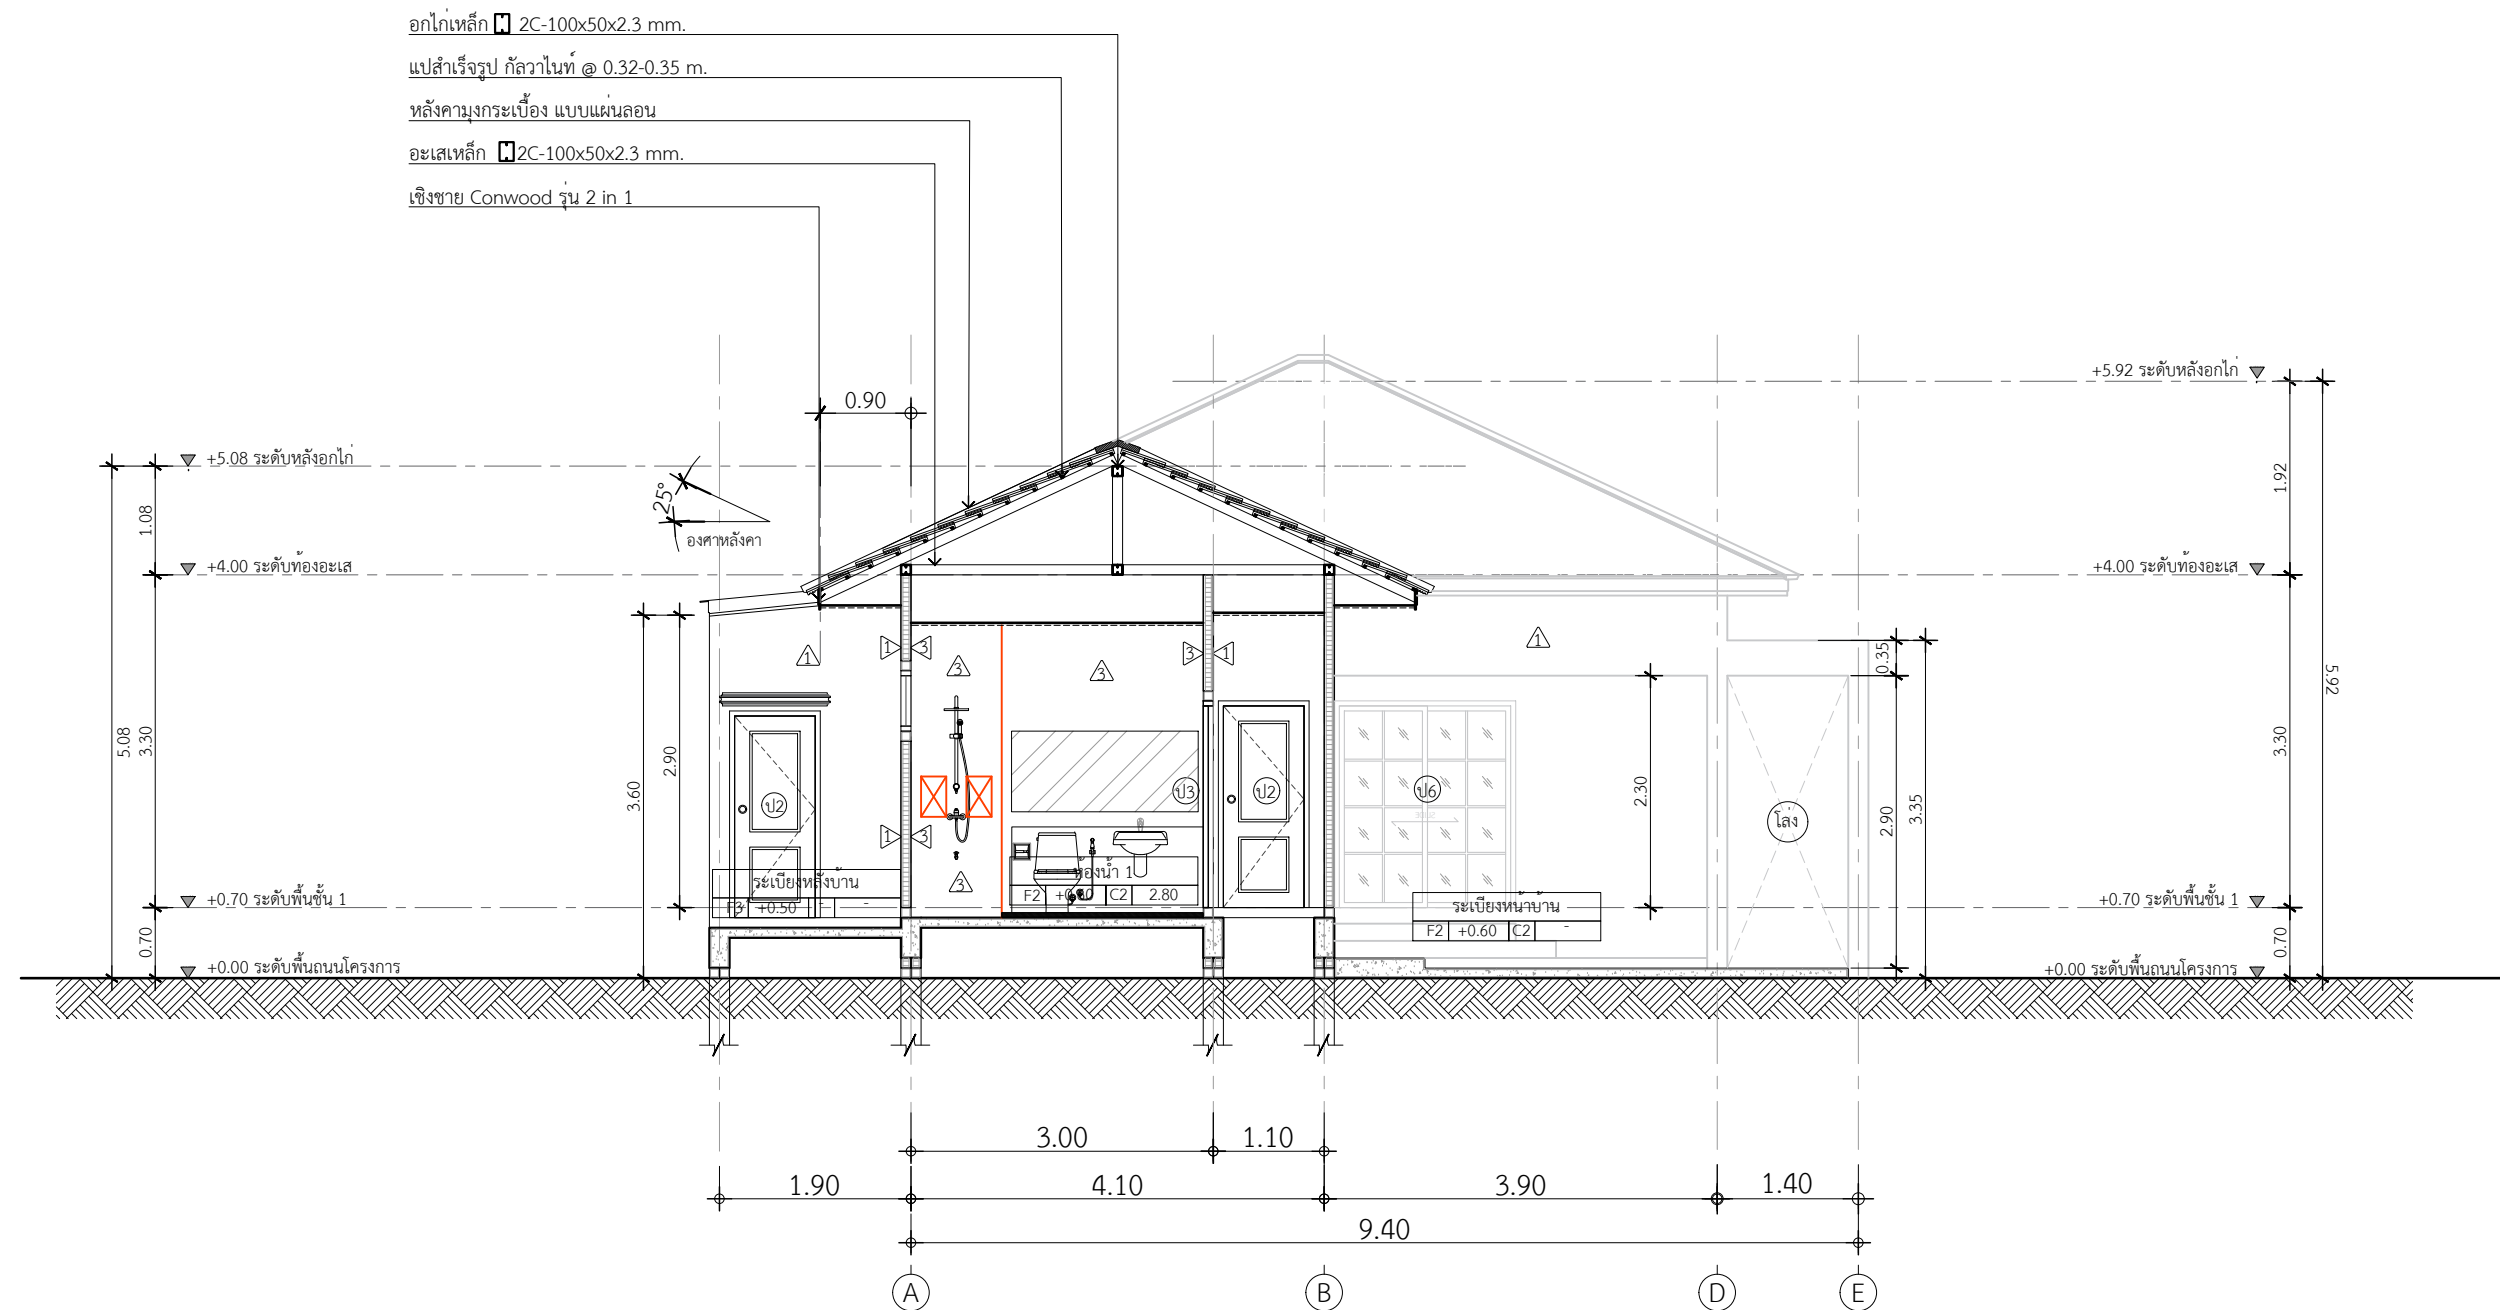

รูปตัด B-B
IN SCALE 1 : 75