


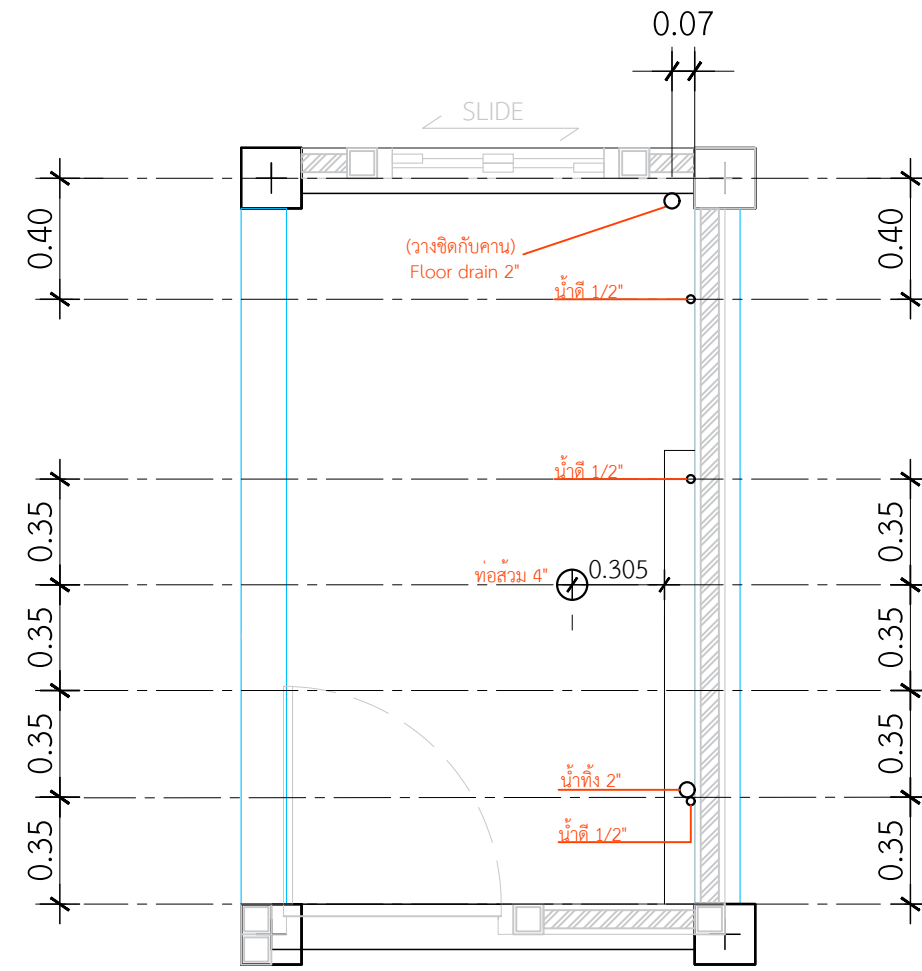

IN SCALE 1 : 25

PROJECT

บ้านพักอาศัย ค.ส.ล. 1 ชั้น

DATE :

ARCHITECT

STRUCTURAL ENGINEER

SANITARY ENGINEER

MECHANICAL ENGINEER

LANDSCAPE PROJECT

REVISIONS

[illegible]

OWNER	
-------	--

DRAWING TITLE

SCALE : 1: 25

Drawing No:

Sheet No :

DOCUMENT No :