


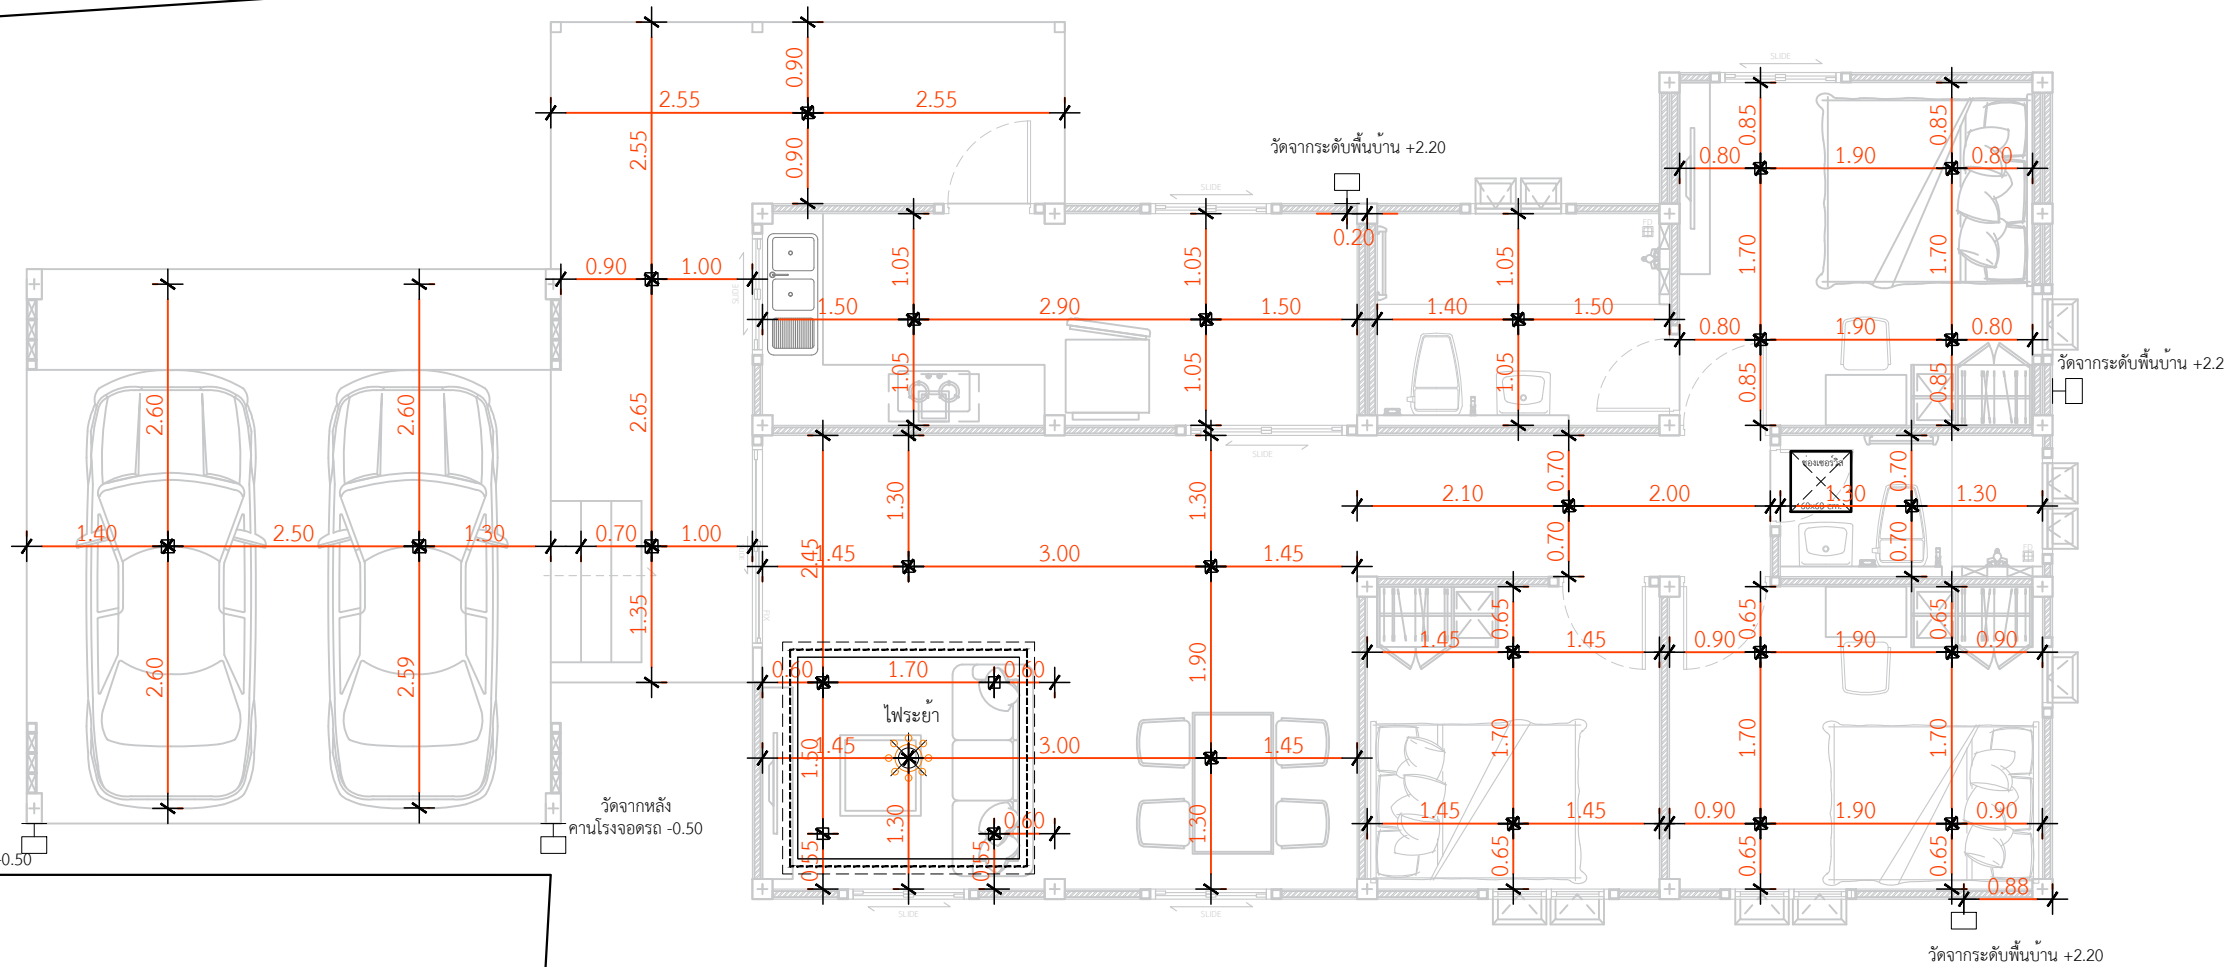

QDHouse
Construction

PROJECT

บ้านพักอาศัย ค.ส.ล. 1 ชั้น

DATE : _____

ARCHITECT

STRUCTURAL ENGINEER

SANITARY ENGINEER

MECHANICAL ENGINEER

LANDSCAPE PROJECT

REVISE

[illegible]

KEY PLAN

DRAWING TITLE

SCALE:

Drawing No:

Sheet No :

DOCUMENT No. :

00