

SUBJECT

บ้านพักอาศัย ค.ส.ล. 1 ชั้น

E :

ARCHITECT

STRUCTURAL ENGINEER

MILITARY ENGINEER

MECHANICAL ENGINEER

LANDSCAPE PROJECT

REVISE

[illegible]

PLAN


WORKING TITLE

LE :

ving No:

et No :

DOCUMENT No :

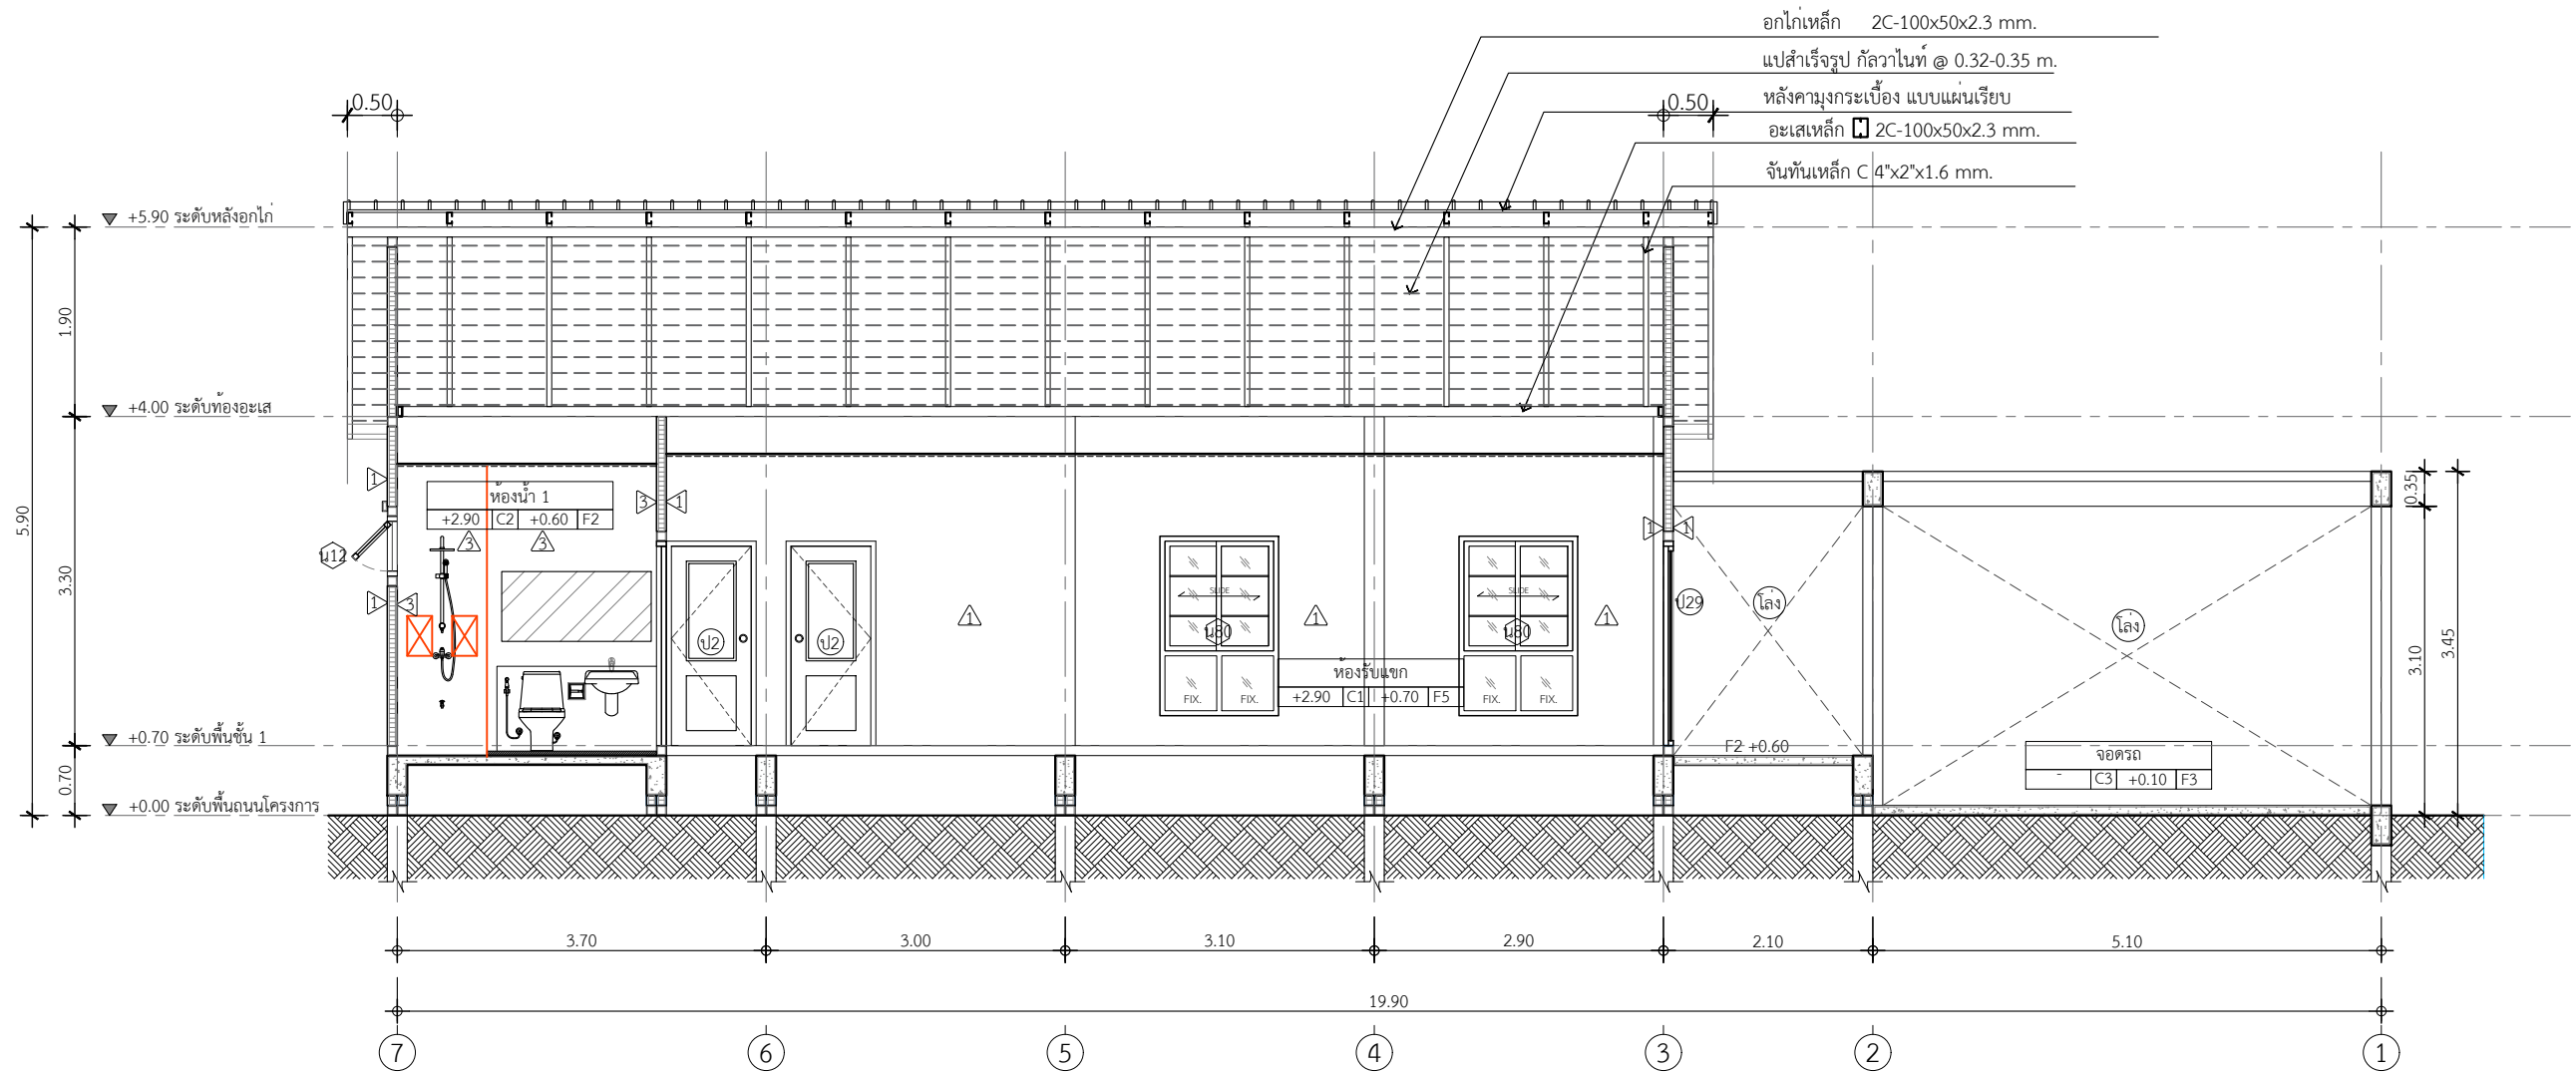

รูปตัด B-B
IN SCALE 1 : 75