


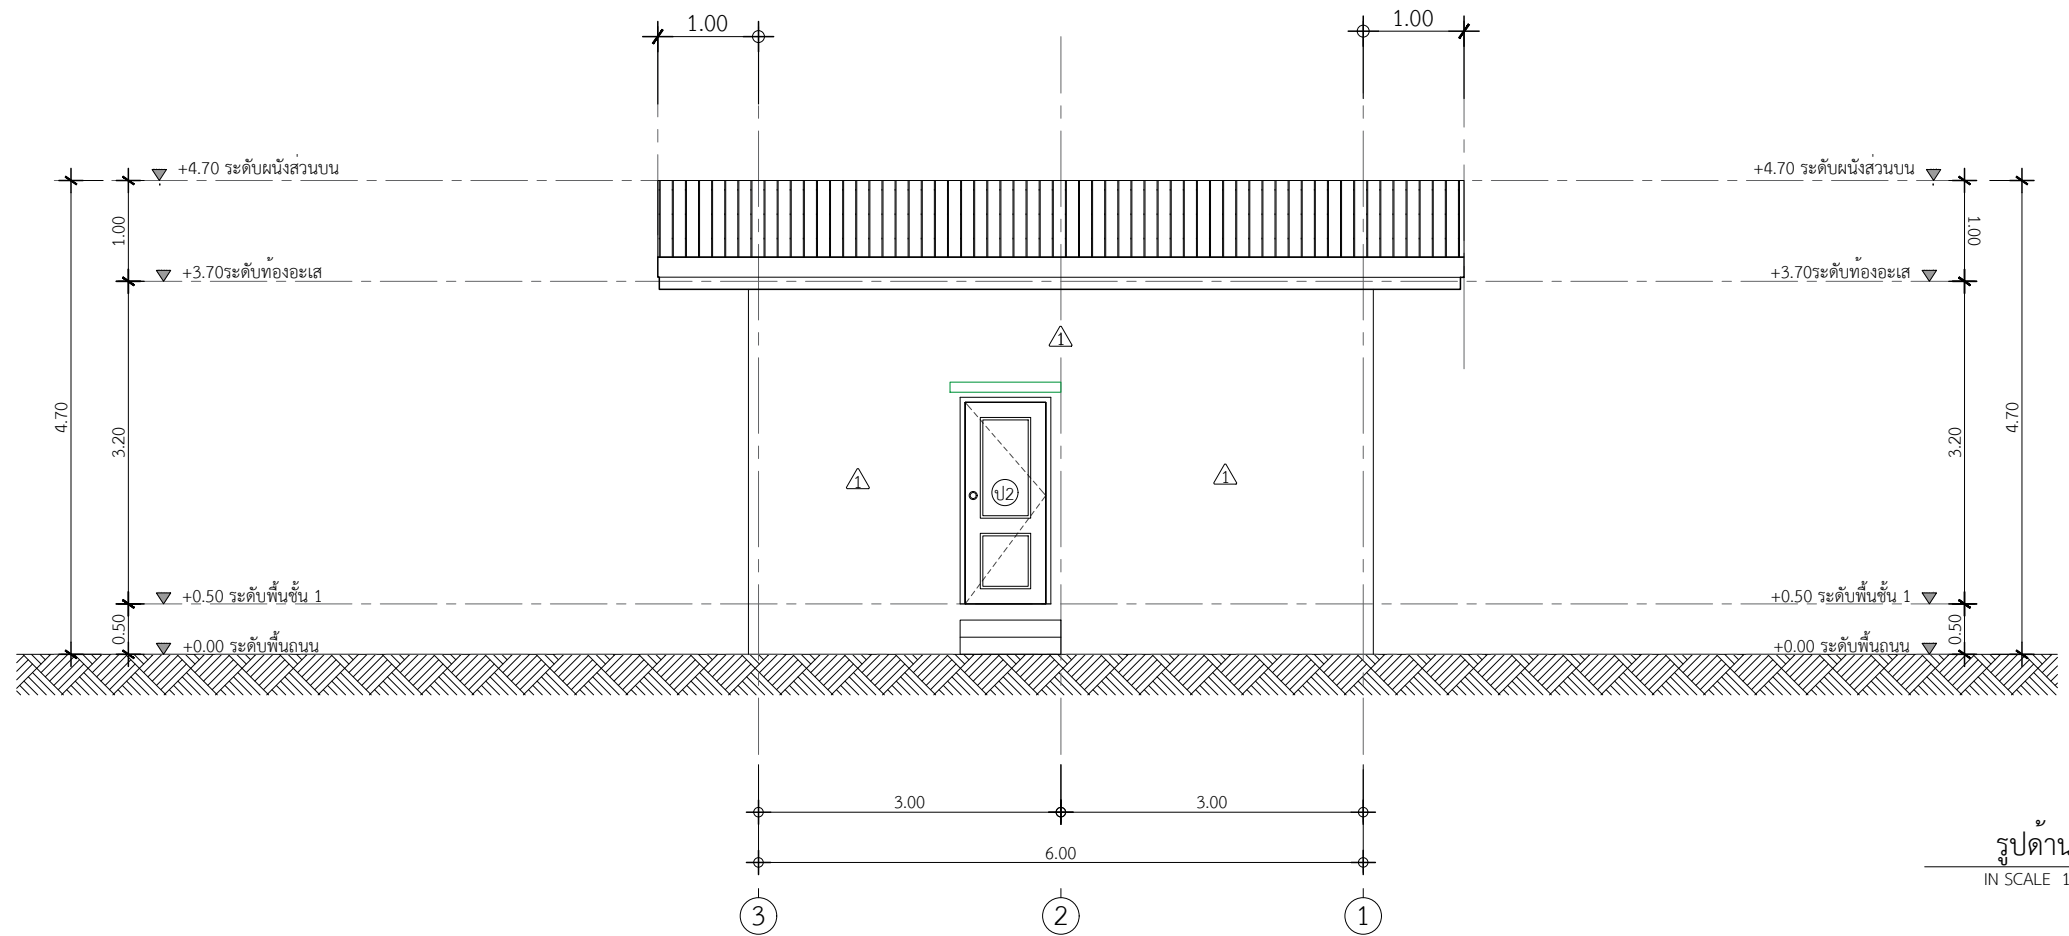



PROJECT

บ้านพักอาศัย ค.ส.ล. 1 ชั้น

STRUCTURAL ENGINEER

SANITARY ENGINEER

MECHANICAL ENGINEER

LANDSCAPE PROJECT

REVISIONS

[illegible]

OWNER

DRAWING TITLE

SCALE : 1: 75

Drawing No: _____

Sheet No :	33
------------	----

DOCUMENT No :